


# Dead Page

## See: Book 524-41

6/19/03

T. 20N. - R. 20E.  
PORTION S<sup>2</sup> SEC. 1  
RECORD OF SURVEY NO. 381618

BOOK 522

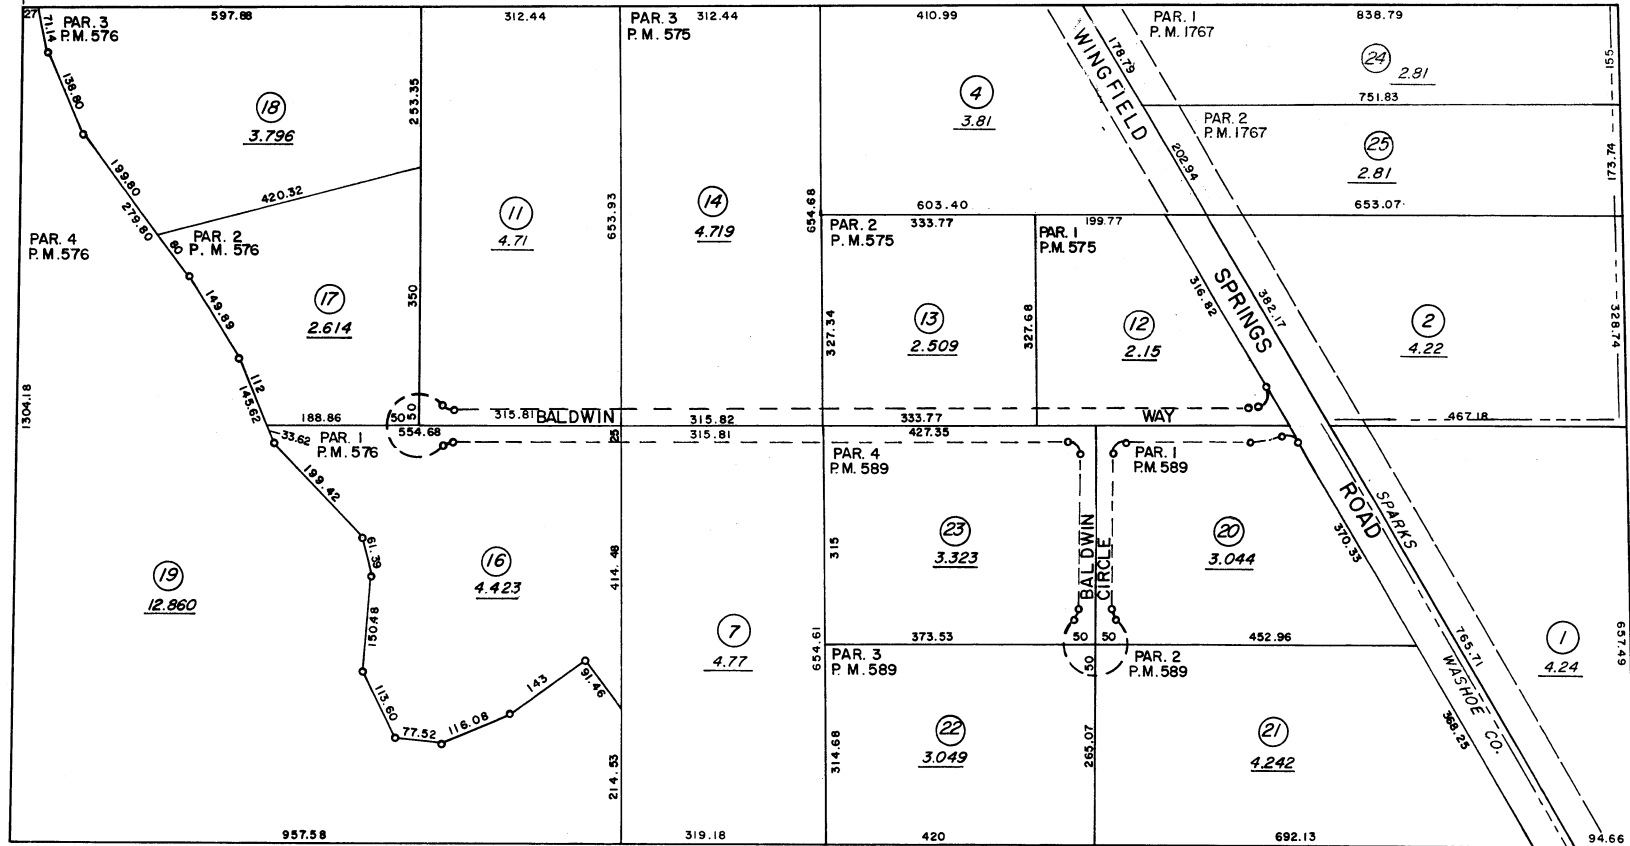

BOOK 522

BOOK 522

NOTE: This Map is prepared for the use of the Washoe County Assessor for Assessment and illustrative purposes only, it does not represent survey of the premises. No liability is assumed as to the sufficiency or accuracy of the data delineated hereon.

Assessor's Map County of Washoe, Nevada  
NOTE - ASSESSOR'S BLOCK NUMBERS SHOWN IN ELLIPSES  
ASSESSOR'S PARCEL NUMBERS SHOWN IN CIRCLES

drawn by	M.M.	4/76
checked		
revised	6/78	1/85 1/96 8/96
superseded	DR	10/5/99

1" = 200'