

# (#1350) SILVER KNOLLS RANCH ESTATES UNIT NO.5


A PORTION OF E1/2 SEC.26 T21N-R18E

Assessor's Map Number



**087-36**

STATE OF NEVADA  
**WASHOE COUNTY**  
ASSESSOR'S OFFICE  
Joshua G. Wilson, Assessor

1001 East Ninth Street  
Building D  
Reno, Nevada 89512  
(775) 328-2231

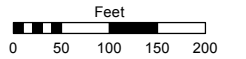

1 inch = 200 feet

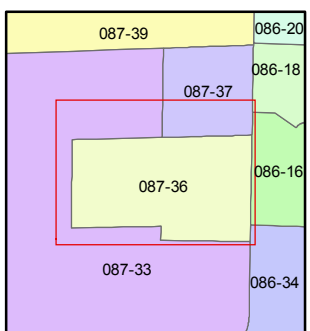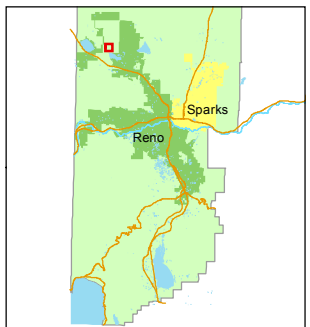


created by: CFB 01/23/2014

last updated: \_\_\_\_\_

area previously shown on map(s) \_\_\_\_\_

NOTE: This map was prepared for the use of the Washoe County Assessor for assessment and illustrative purposes only. It does not represent a survey of the premises. No liability is assumed as to the sufficiency or accuracy of the data delineated hereon.

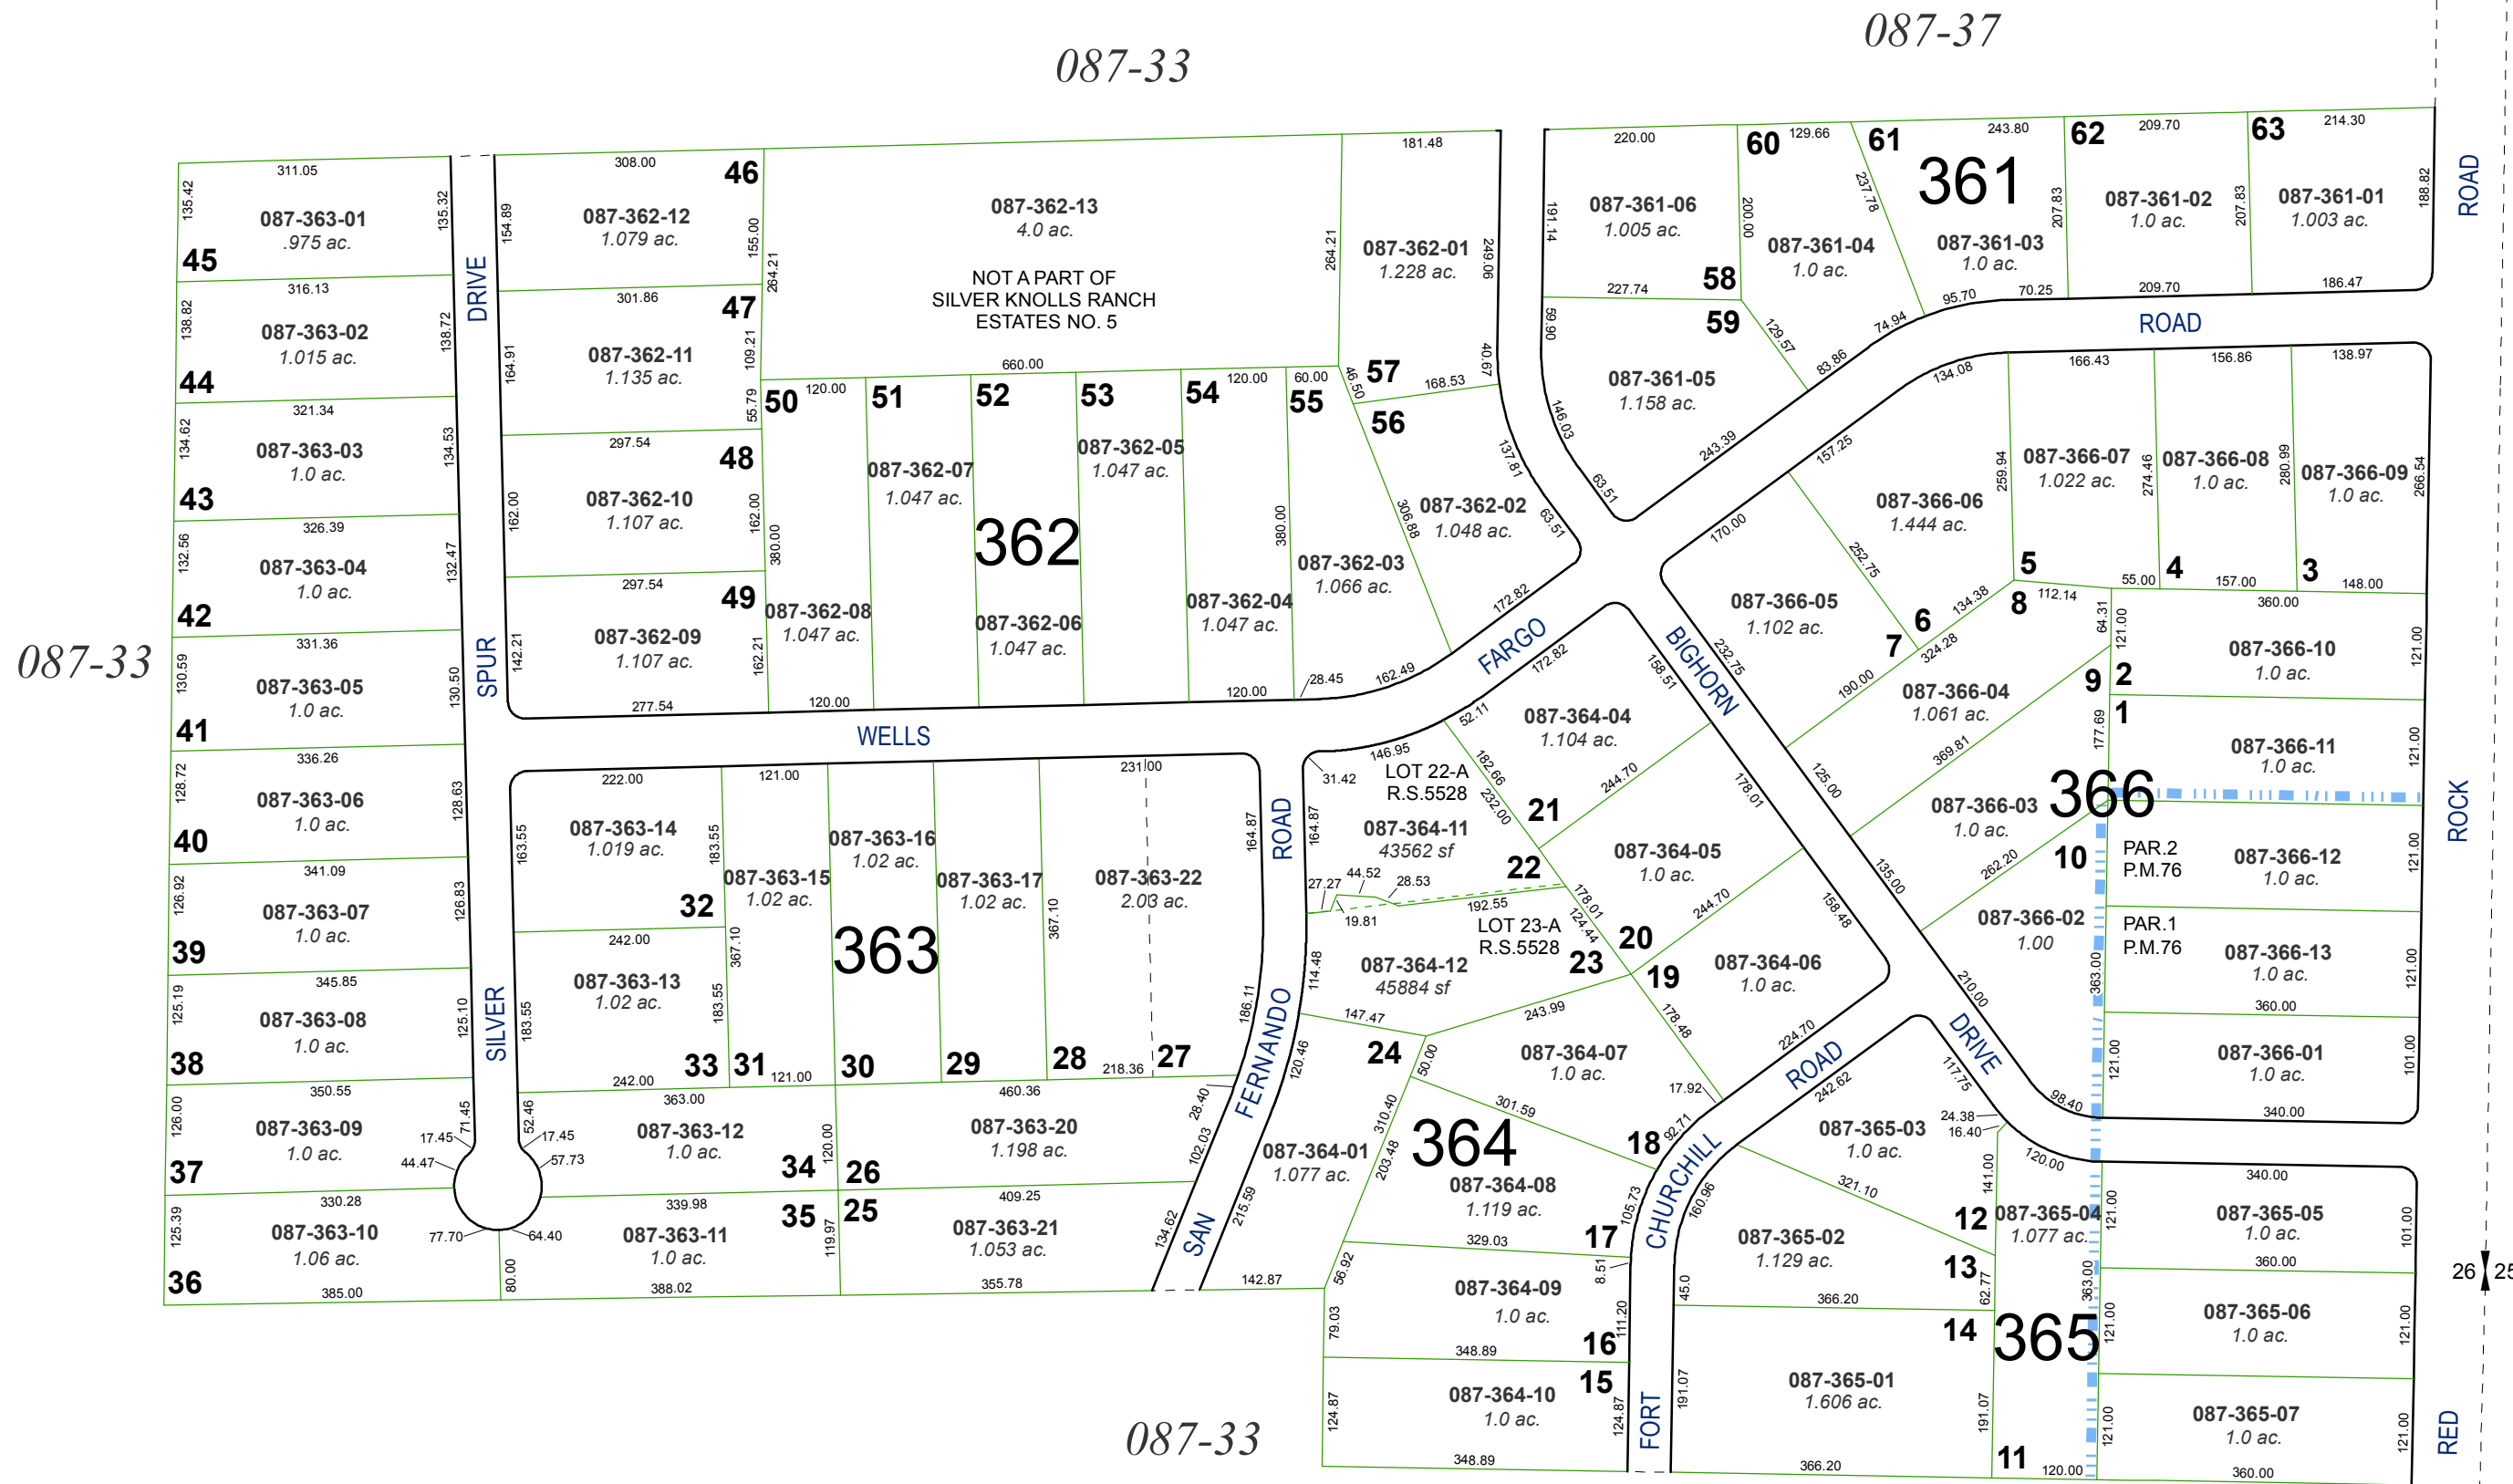

087-33

087-33

087-37

087-33

26 25