


(#2959)
SILVER SHORES UNIT FOURTEEN
POR. N1/2 SECTION 1, T20N - R18E.

03

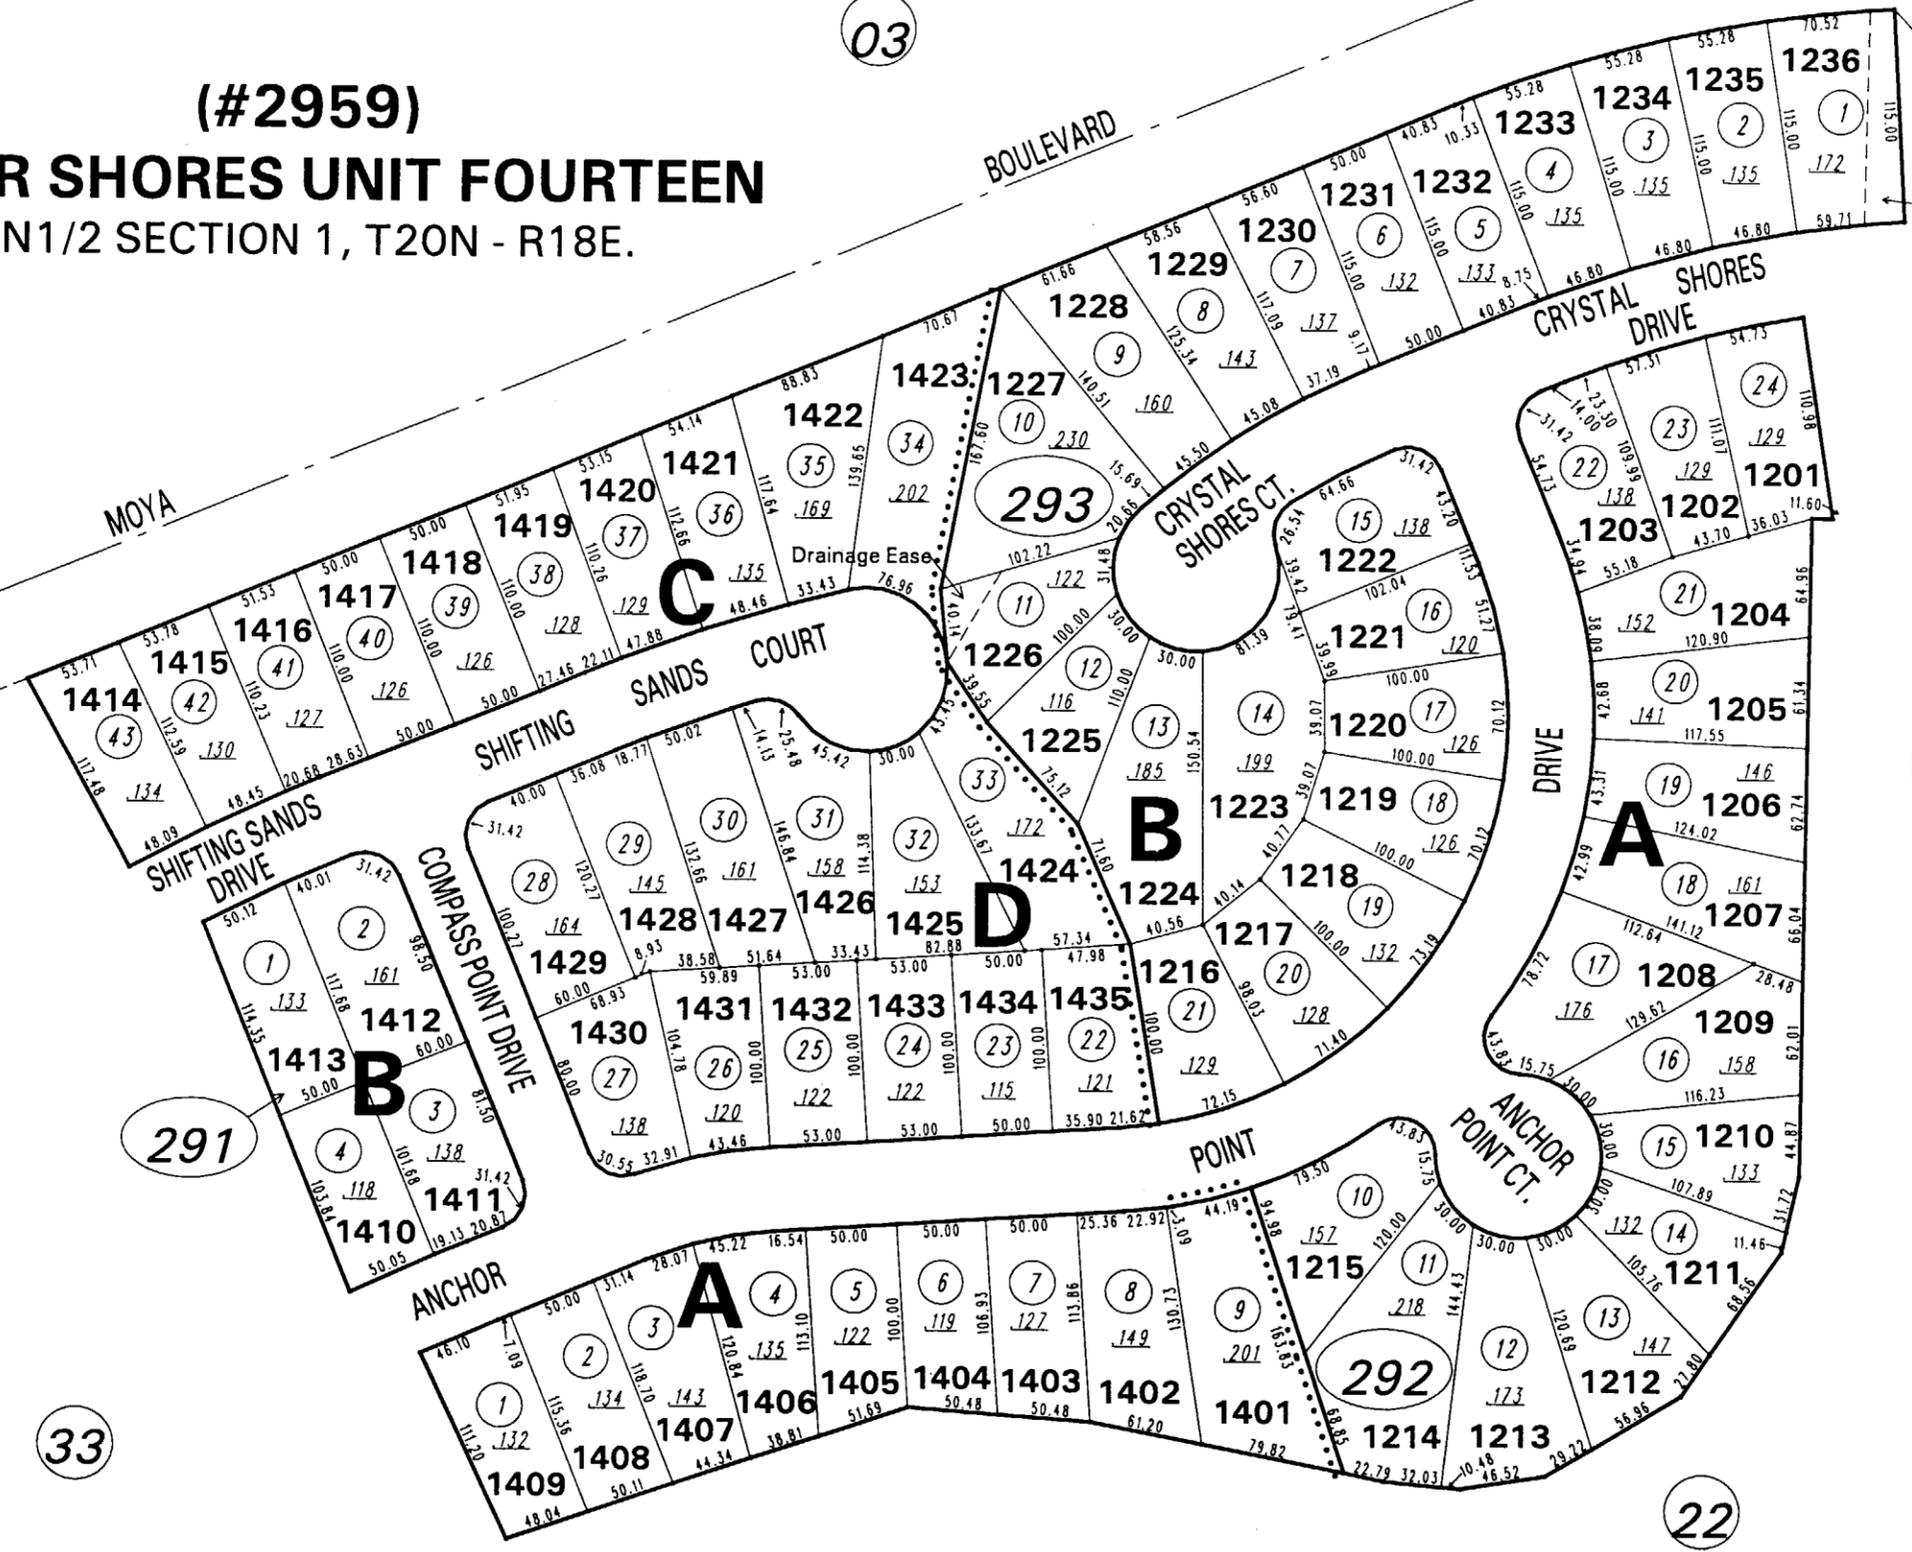


(#2958)
SILVER SHORES
UNIT TWELVE
POR. N1/2 SECTION 1
T20N - R18E.

21

32

33

34

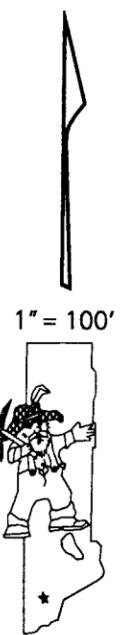

NOTE: This map is prepared for the use of the Washoe County Assessor for assessment and illustrative purposes only. It does not represent a survey of the premises. No liability is assumed as to the sufficiency or the accuracy of the data delineated hereon.

Office of Washoe County Assessor, Nevada - Robert W. McGowan

This area previously shown on _____
NOTE:
ASSESSOR'S BLOCK NUMBERS SHOWN IN ELLIPSES
ASSESSOR'S PARCEL NUMBERS SHOWN IN CIRCLES

Drawn by	CFB 09/28/93
Revised	9/94 11/96 9/29/97 dsr
	2/23/98 dsr