


PONDEROSA SUBDIVISIONS
PORTION OF SECTION 17, T16N-R18E.

122-11

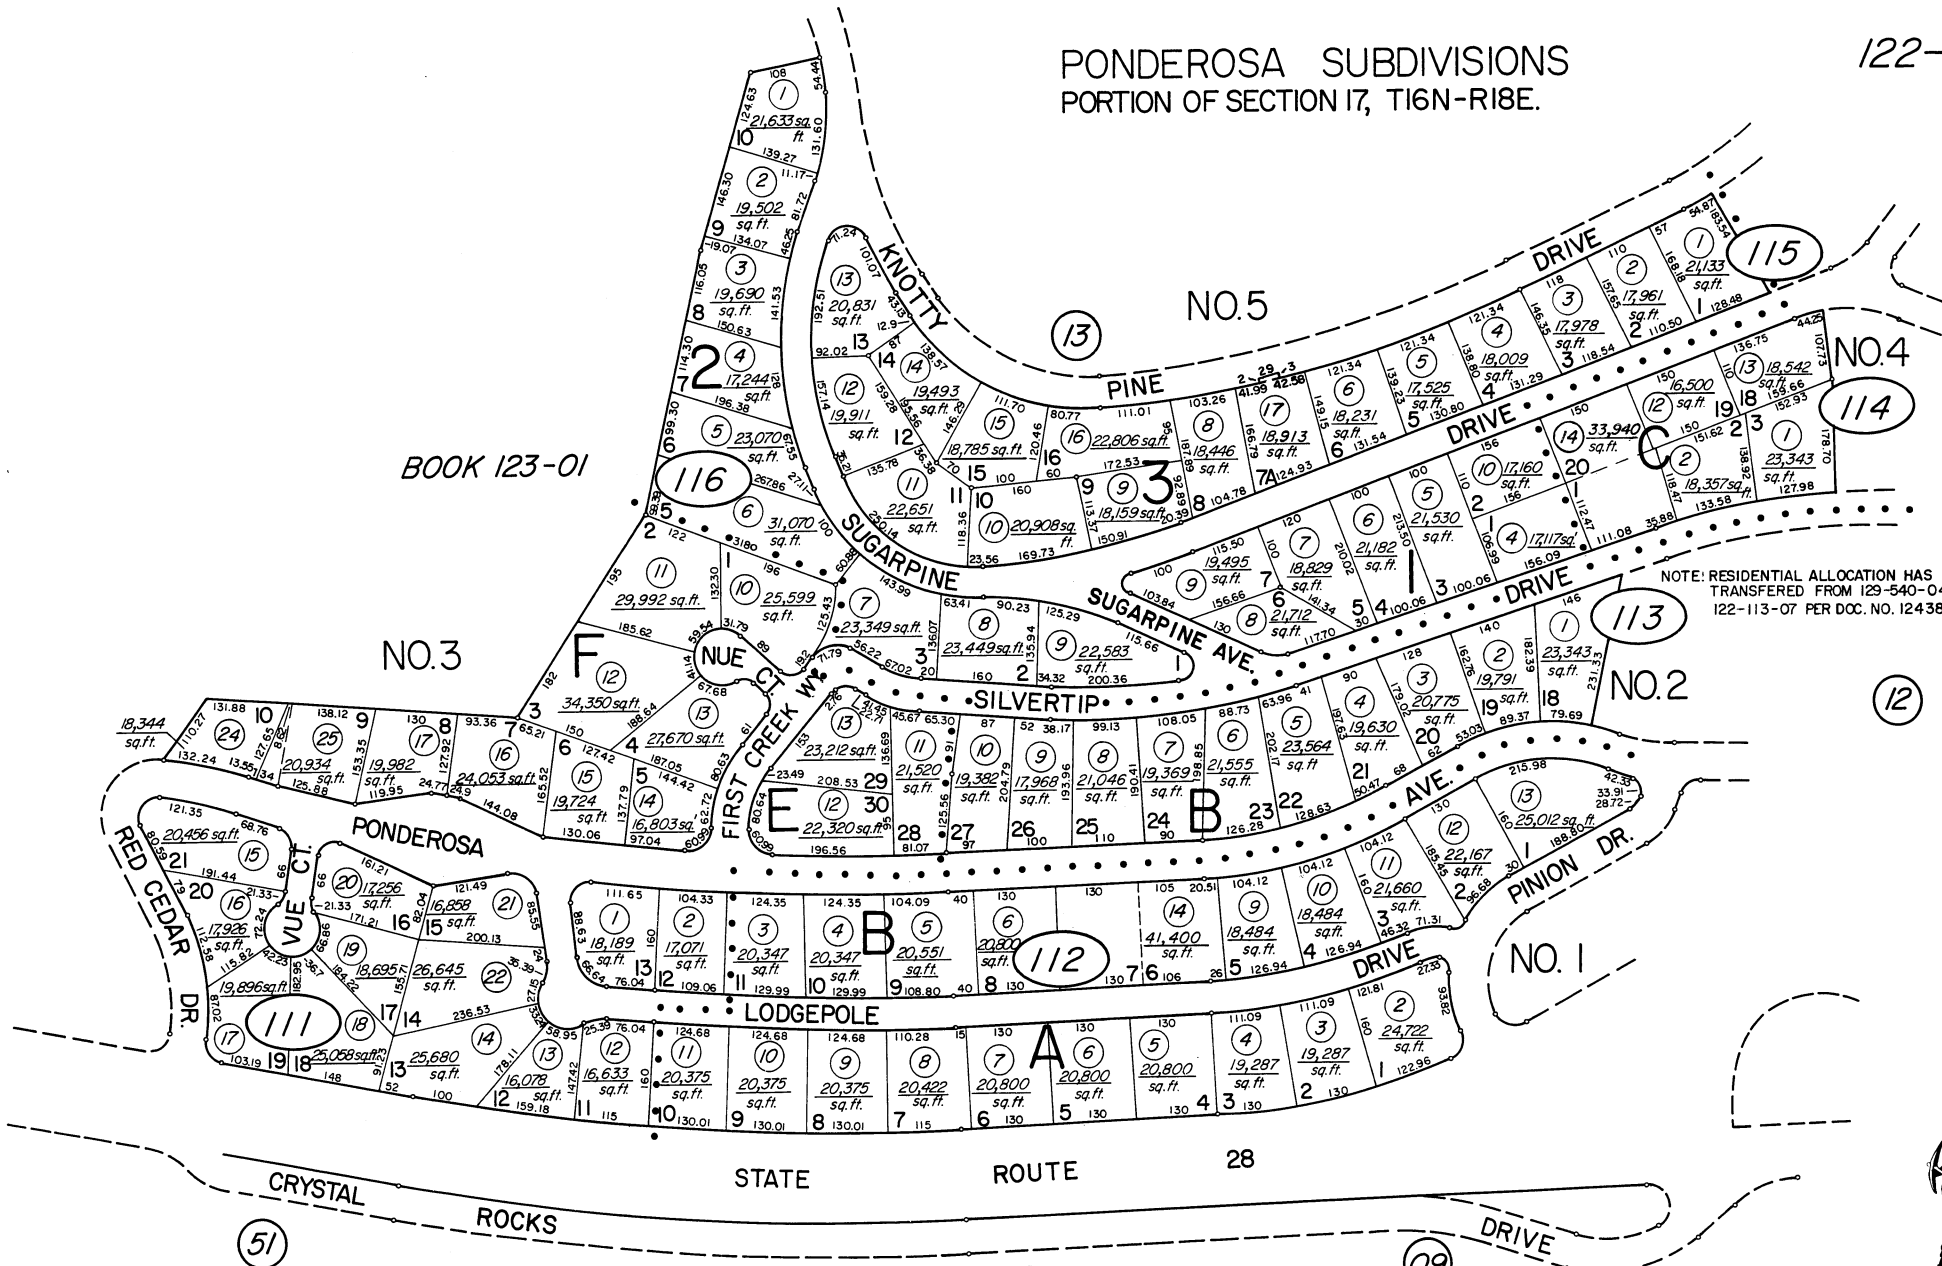

NOTE: RESIDENTIAL ALLOCATION HAS BEEN TRANSFERRED FROM 123-540-04 TO 122-113-07 PER DOC. NO. 1243859.

NOTE: This map is prepared for the use of the Washoe County Assessor for assessment and illustrative purposes only. It does not represent survey of the premises. No liability is assumed as to the sufficiency or accuracy of the data delineated herein.

Assessor's Map County of Washoe, Nevada
NOTE — ASSessor's BLOCK NUMBERS SHOWN IN ELLIPSES
ASSessor's PARCEL NUMBERS SHOWN IN CIRCLES

Drawn by MP 8/84
Revised by TWT 9/14/01(2X), 4/2/03

