

Assessor's Map Number



122-53-S1

STATE OF NEVADA
WASHOE COUNTY
ASSESSOR'S OFFICE
Joshua G. Wilson, Assessor

1001 East Ninth Street
Building D
Reno, Nevada 89512
(775) 328-2231



1 inch = 60 feet

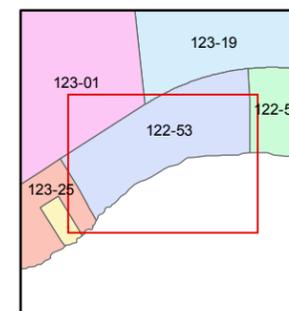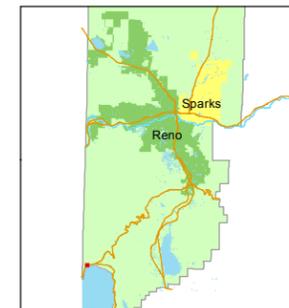


created by: CFB 10/04/2011

last updated: EMG 10/7/14

area previously shown on map(s)

NOTE: This map was prepared for the use of the Washoe County Assessor for assessment and illustrative purposes only. It does not represent a survey of the premises. No liability is assumed as to the sufficiency or accuracy of the data delineated hereon.

S. R. 28

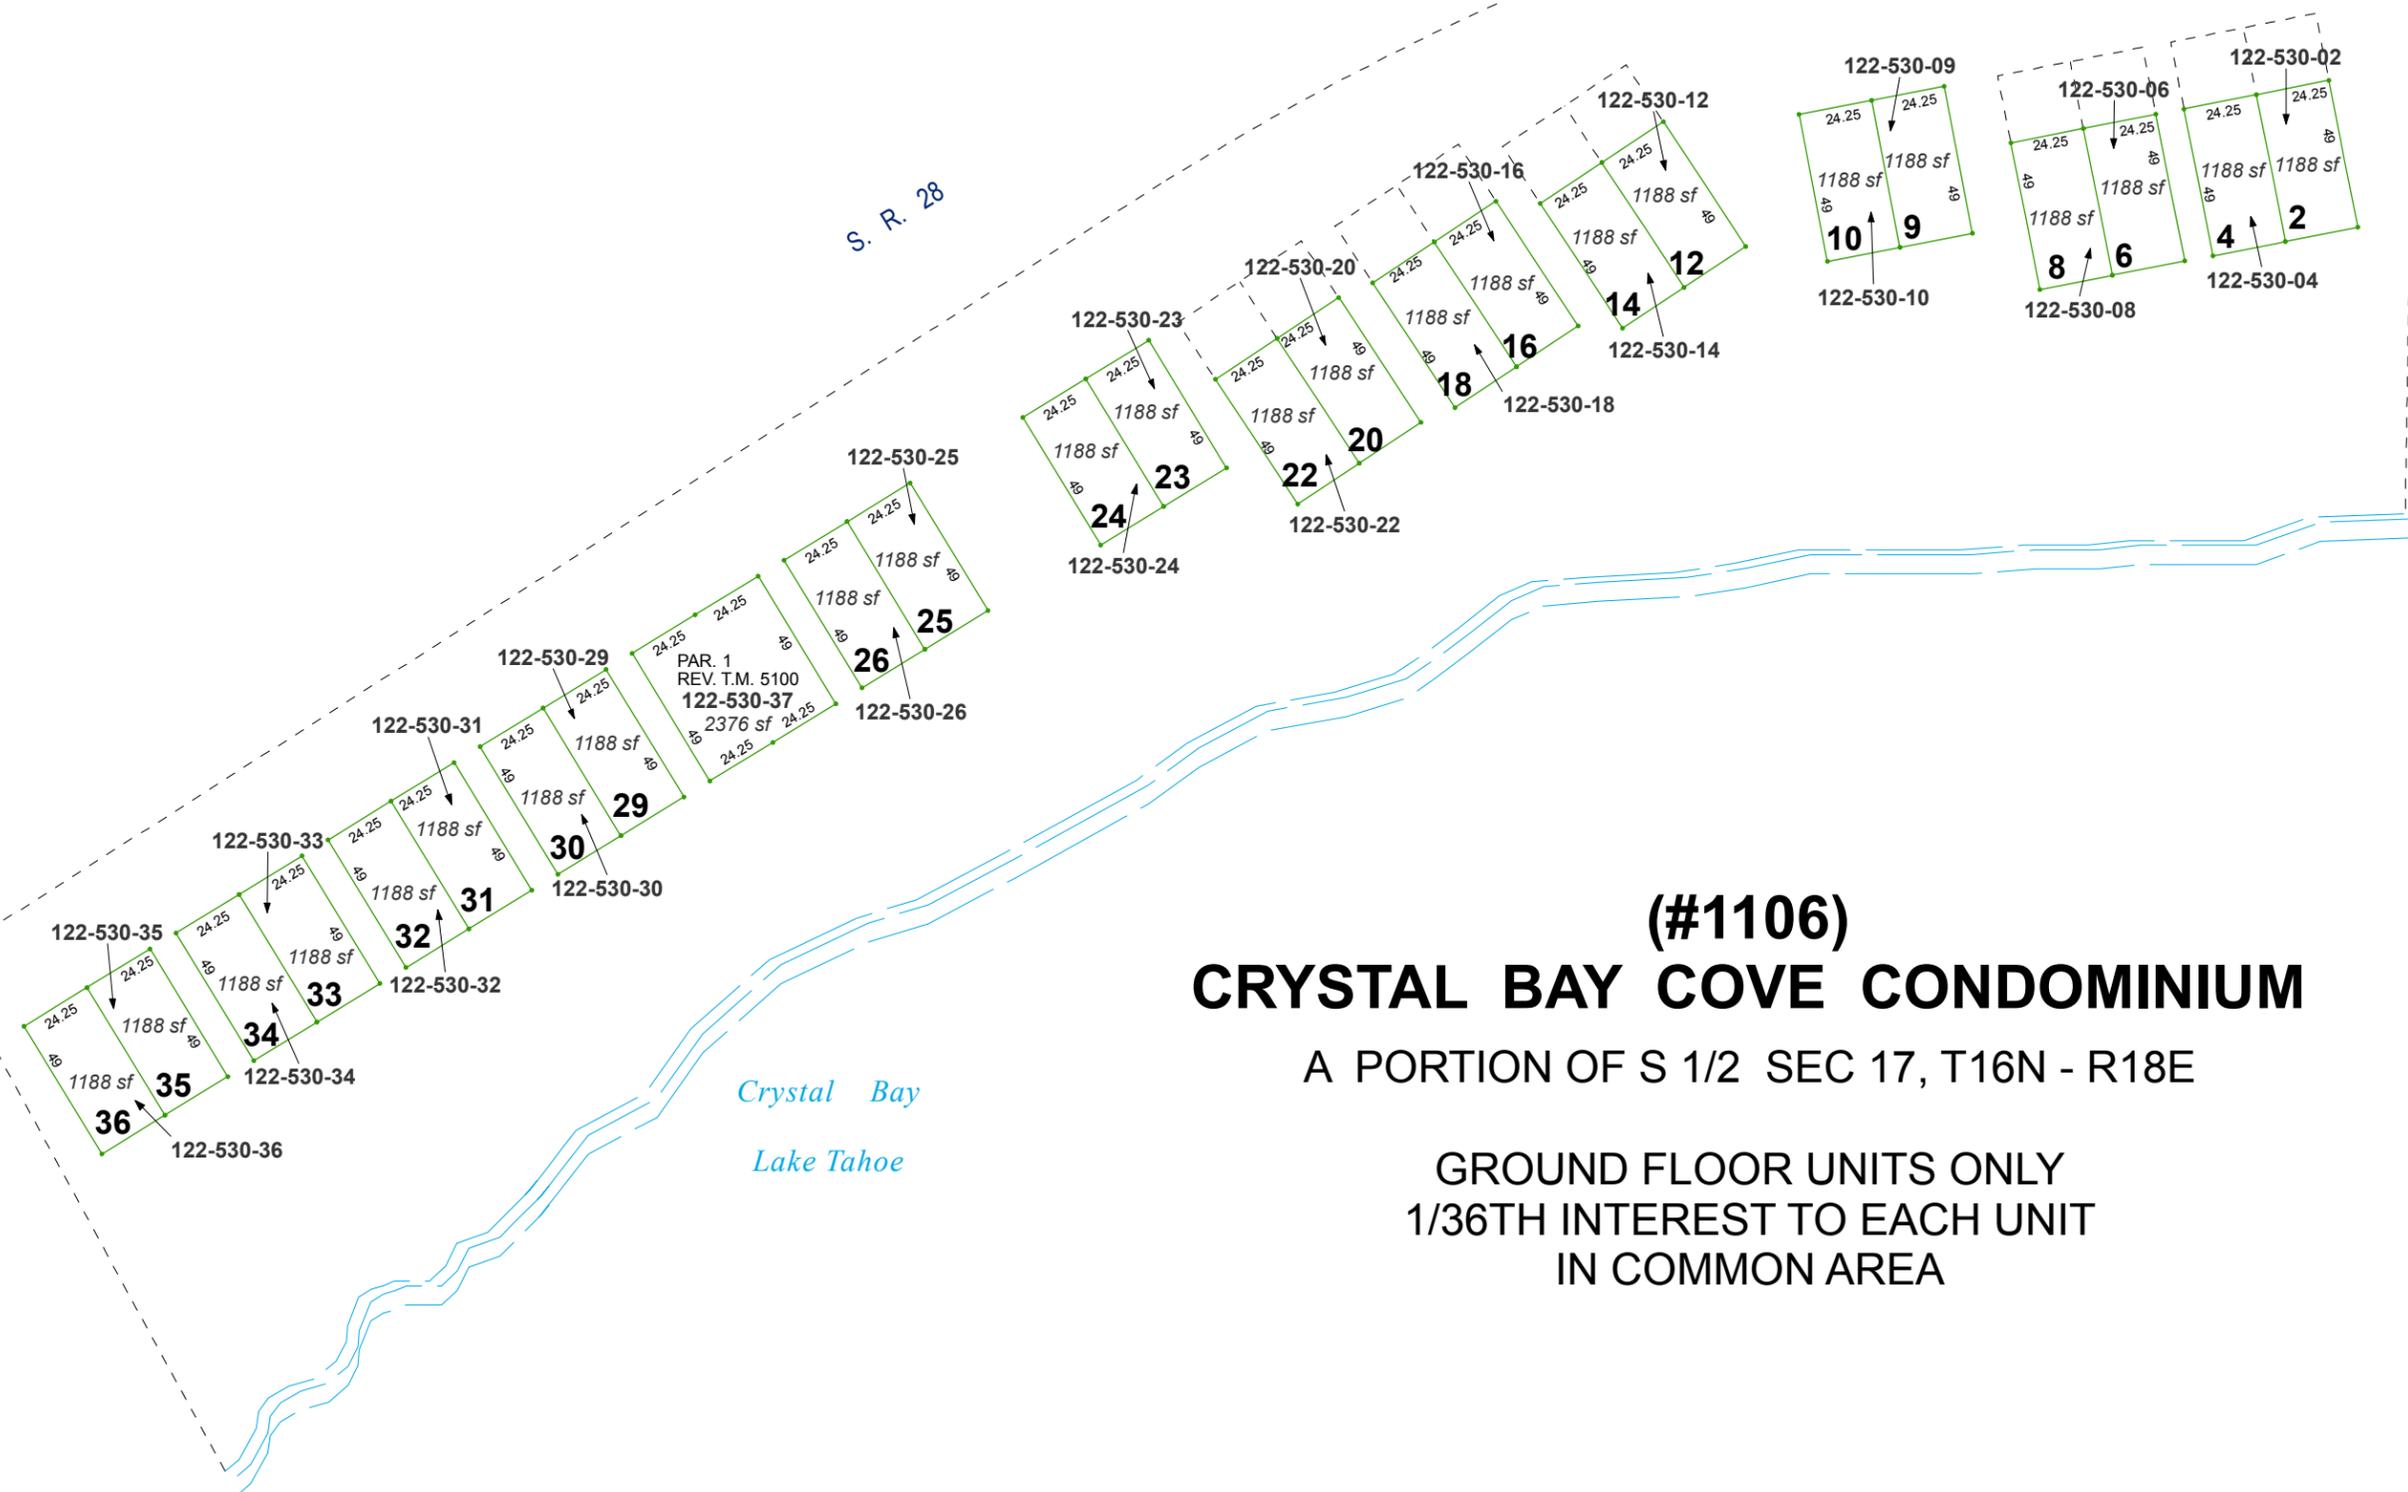

PAR. 1
REV. T.M. 5100
122-530-37
2376 sf

(#1106) CRYSTAL BAY COVE CONDOMINIUM

A PORTION OF S 1/2 SEC 17, T16N - R18E

GROUND FLOOR UNITS ONLY
1/36TH INTEREST TO EACH UNIT
IN COMMON AREA

Crystal Bay
Lake Tahoe