




T16N - R18E

STATE OF NEVADA
WASHOE COUNTY
ASSESSOR'S OFFICE
Michael E. Clark, Assessor

1001 East Ninth Street
Building D
Reno, Nevada 89512
(775) 328-2231

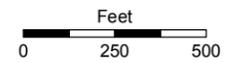

1 inch = 500 feet

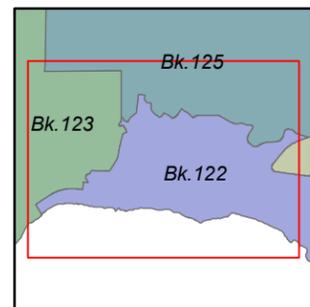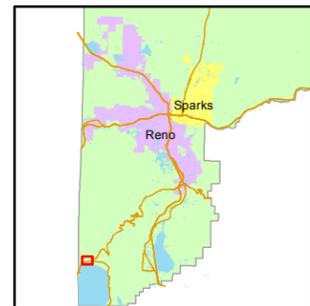

created by: CFB 01/13/2012
last updated: EMG 09/12/14 EMG 04/06/16

NOTE: This map was prepared for the use of the Washoe County Assessor for assessment and illustrative purposes only. It does not represent a survey of the premises. No liability is assumed as to the sufficiency or accuracy of the data delineated herein.

7 8
18 17

8 9
17 16


BOOK 125

BOOK 123

BOOK 124

INDEX
PAGE 02

LAKE TAHOE

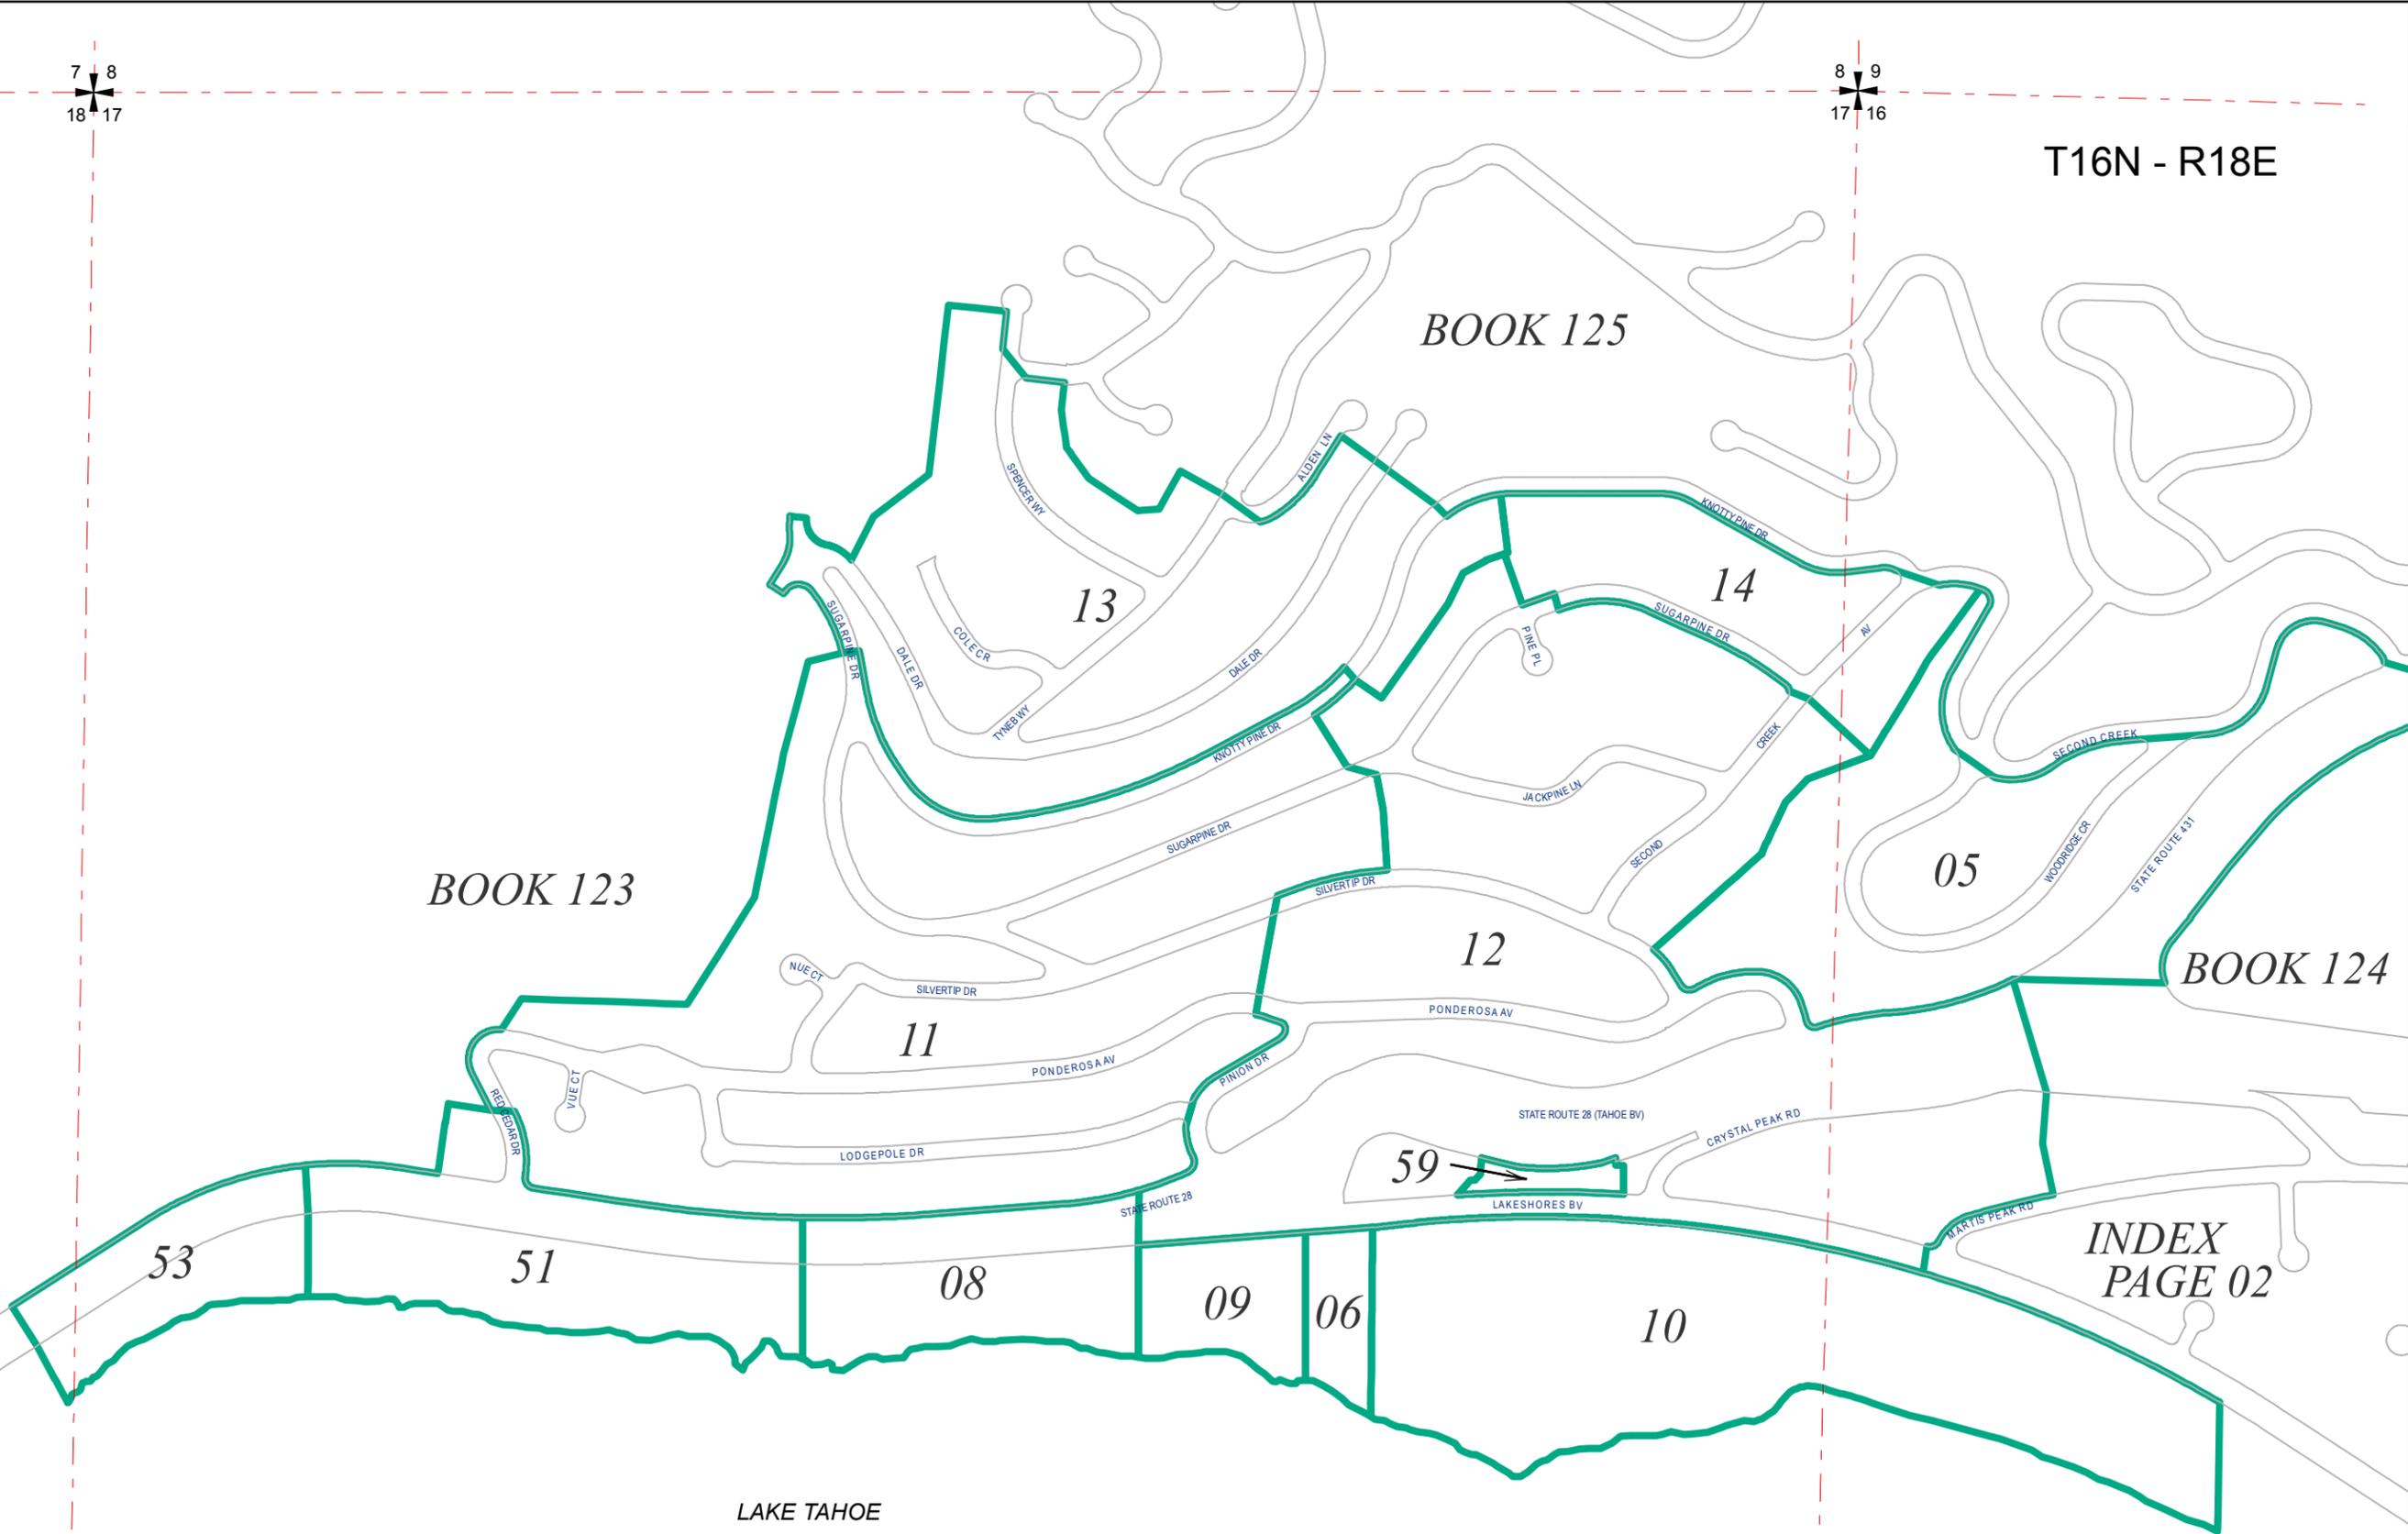

13

14

05

12

11

59

53

51

08

09

06

10