




CONDOMINIUM PARCEL MAP NO. 1207 LOT 19 BLOCK L INCLINE VILLAGE UNIT NO. 3

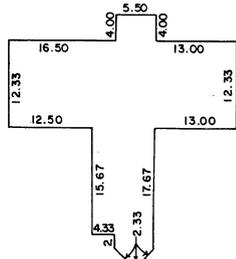



SECOND FLOOR

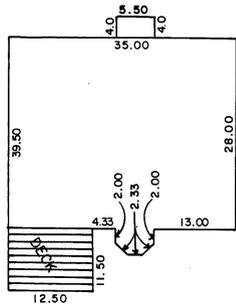

FIRST FLOOR

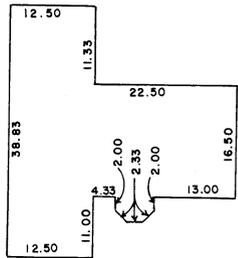

GROUND FLOOR

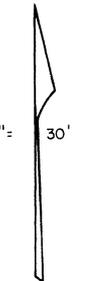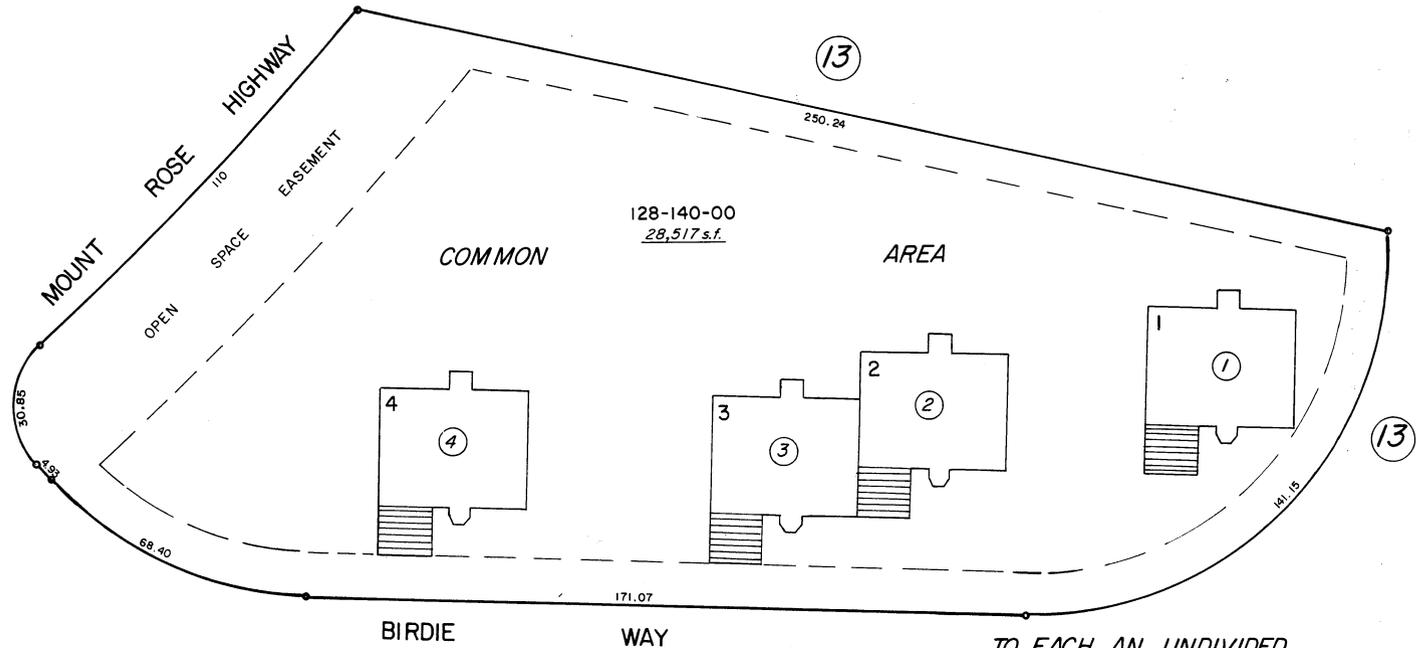

NOTE: This Map is prepared for the use of the Washoe County Assessor for Assessment and illustrative purposes only, it does not represent survey of the premises. No liability is assumed as to the sufficiency or accuracy of the data delineated hereon.

13

TO EACH AN UNDIVIDED
1/4th INTEREST

Assessor's Map County of Washoe, Nevada

NOTE - ASSESSOR'S BLOCK NUMBERS SHOWN IN ELLIPSES
ASSESSOR'S PARCEL NUMBERS SHOWN IN CIRCLES

drawn by B.T. 2/81

revised TWT 1/30/08

superseded