




CONDOMINIUM PARCEL MAP NO. 887

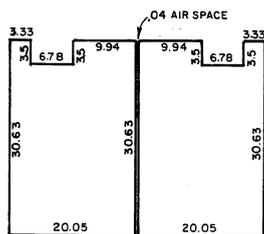


GROUND FLOORS

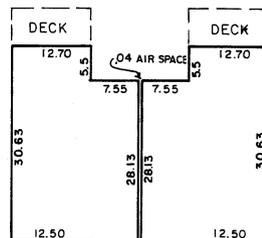

SECOND FLOORS

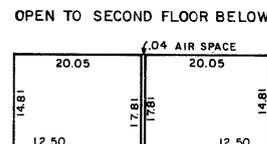


THIRD FLOORS

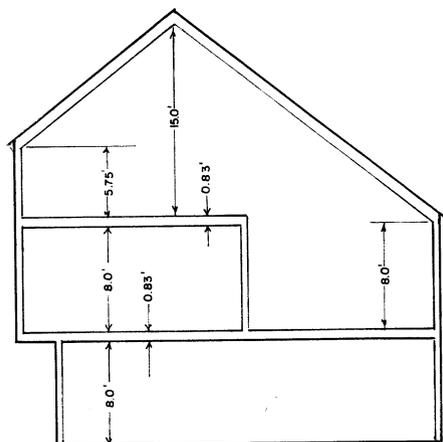

BUILDING SECTION

1" = 10'

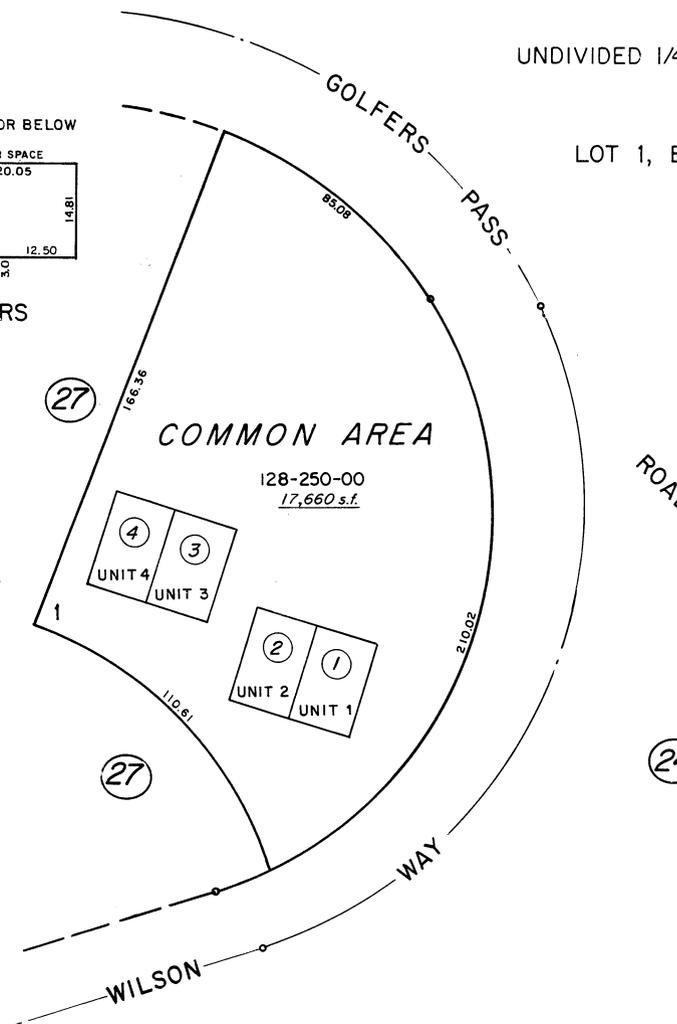

UNDIVIDED 1/4 INT.

LOT 1, BLOCK H INCLINE VILLAGE  
UNIT NO. 3

NOTE: This Map is prepared for the use of the Washoe County Assessor for Assessment and illustrative purposes only, it does not represent survey of the premises. No liability is assumed as to the sufficiency or accuracy of the data delineated hereon.

Assessor's Map County of Washoe, Nevada  
NOTE - ASSESSOR'S BLOCK NUMBERS SHOWN IN ELLIPSES  
ASSESSOR'S PARCEL NUMBERS SHOWN IN CIRCLES

drawn by	MARY CRAIG	8/79
revised	1/93 TWT	1/30/08
superseded	6/81 B.T.	

