




TYPICAL UNITS
SCALE:
1" = 30'

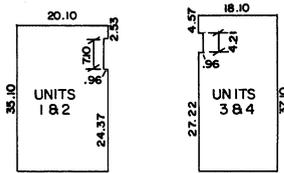


UPPER FLOOR

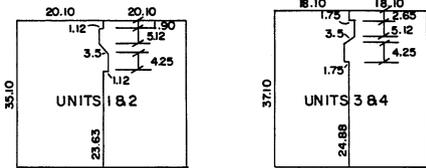

MIDDLE FLOOR

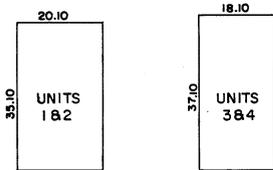

LOWER FLOOR


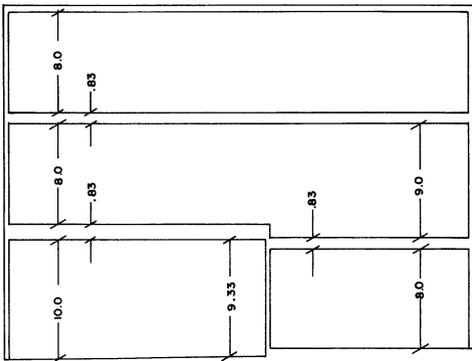


SECTION TYPICAL
ALL UNITS
SCALE: 1" = 10'

NOTE: This Map is prepared for the use of the Washoe County Assessor for Assessment and illustrative purposes only, it does not represent survey of the premises. No liability is assumed as to the sufficiency or accuracy of the data delineated hereon.

CONDOMINIUM PARCEL MAP # 920

DOCUMENT # 623684
UNDIVIDED 1/4 INTEREST
IN COMMON AREA

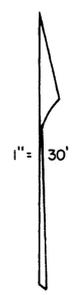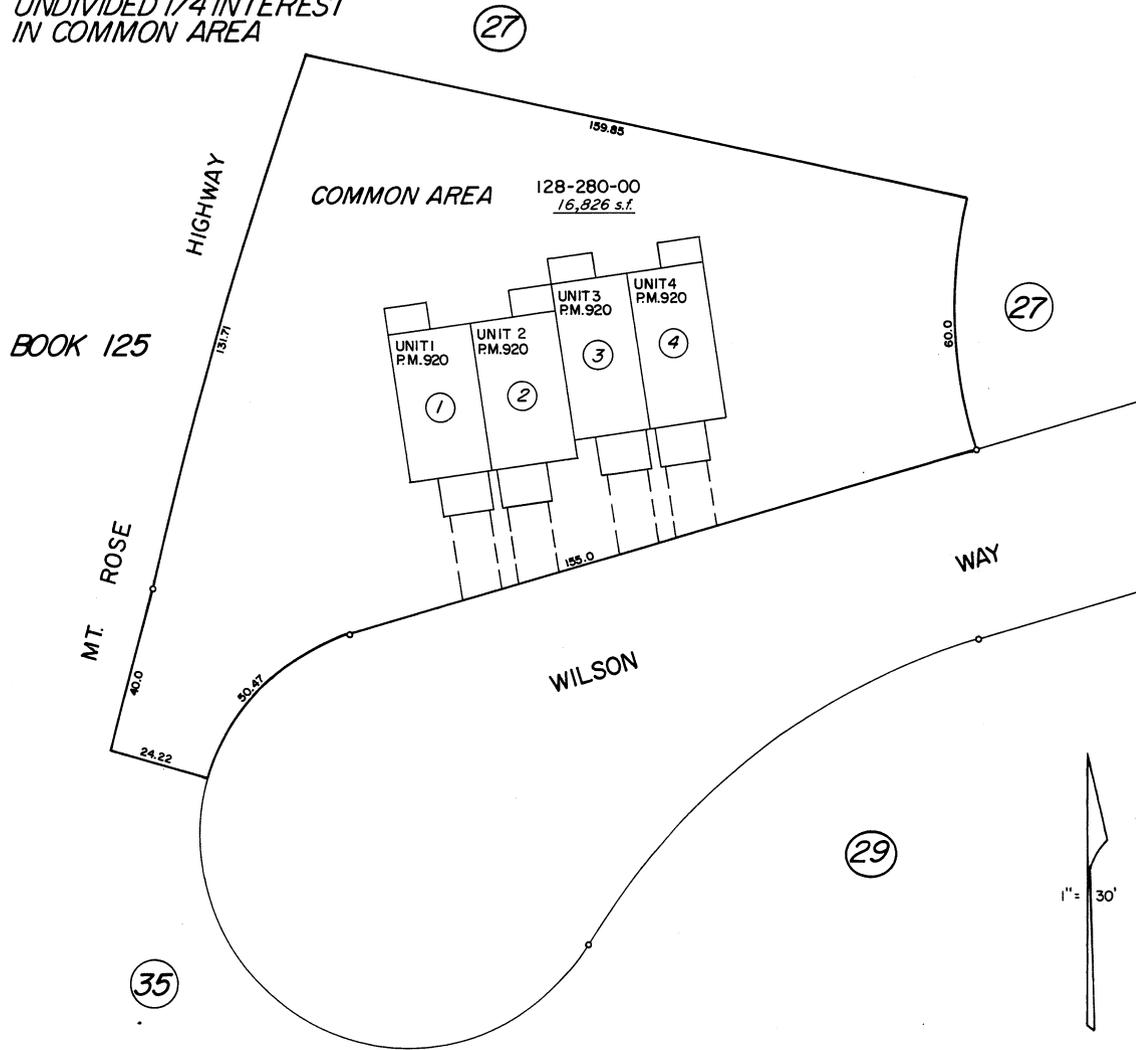

Assessor's Map County of Washoe, Nevada

NOTE - ASSESSOR'S BLOCK NUMBERS SHOWN IN ELLIPSES
ASSESSOR'S PARCEL NUMBERS SHOWN IN CIRCLES

drawn by CFB 9/79 1/93
revised TWT 1/31/08
superseded