


AMENDED PLAT  
INCLINE-MT. ROSE CHALETS  
A TOWNHOUSE  
PORTION OF SW<sup>4</sup>  
SECTION 10-T16N-R18E

BOOK 125  
MT. ROSE  
HIWAY

UNITS ONLY

COMMON AREA

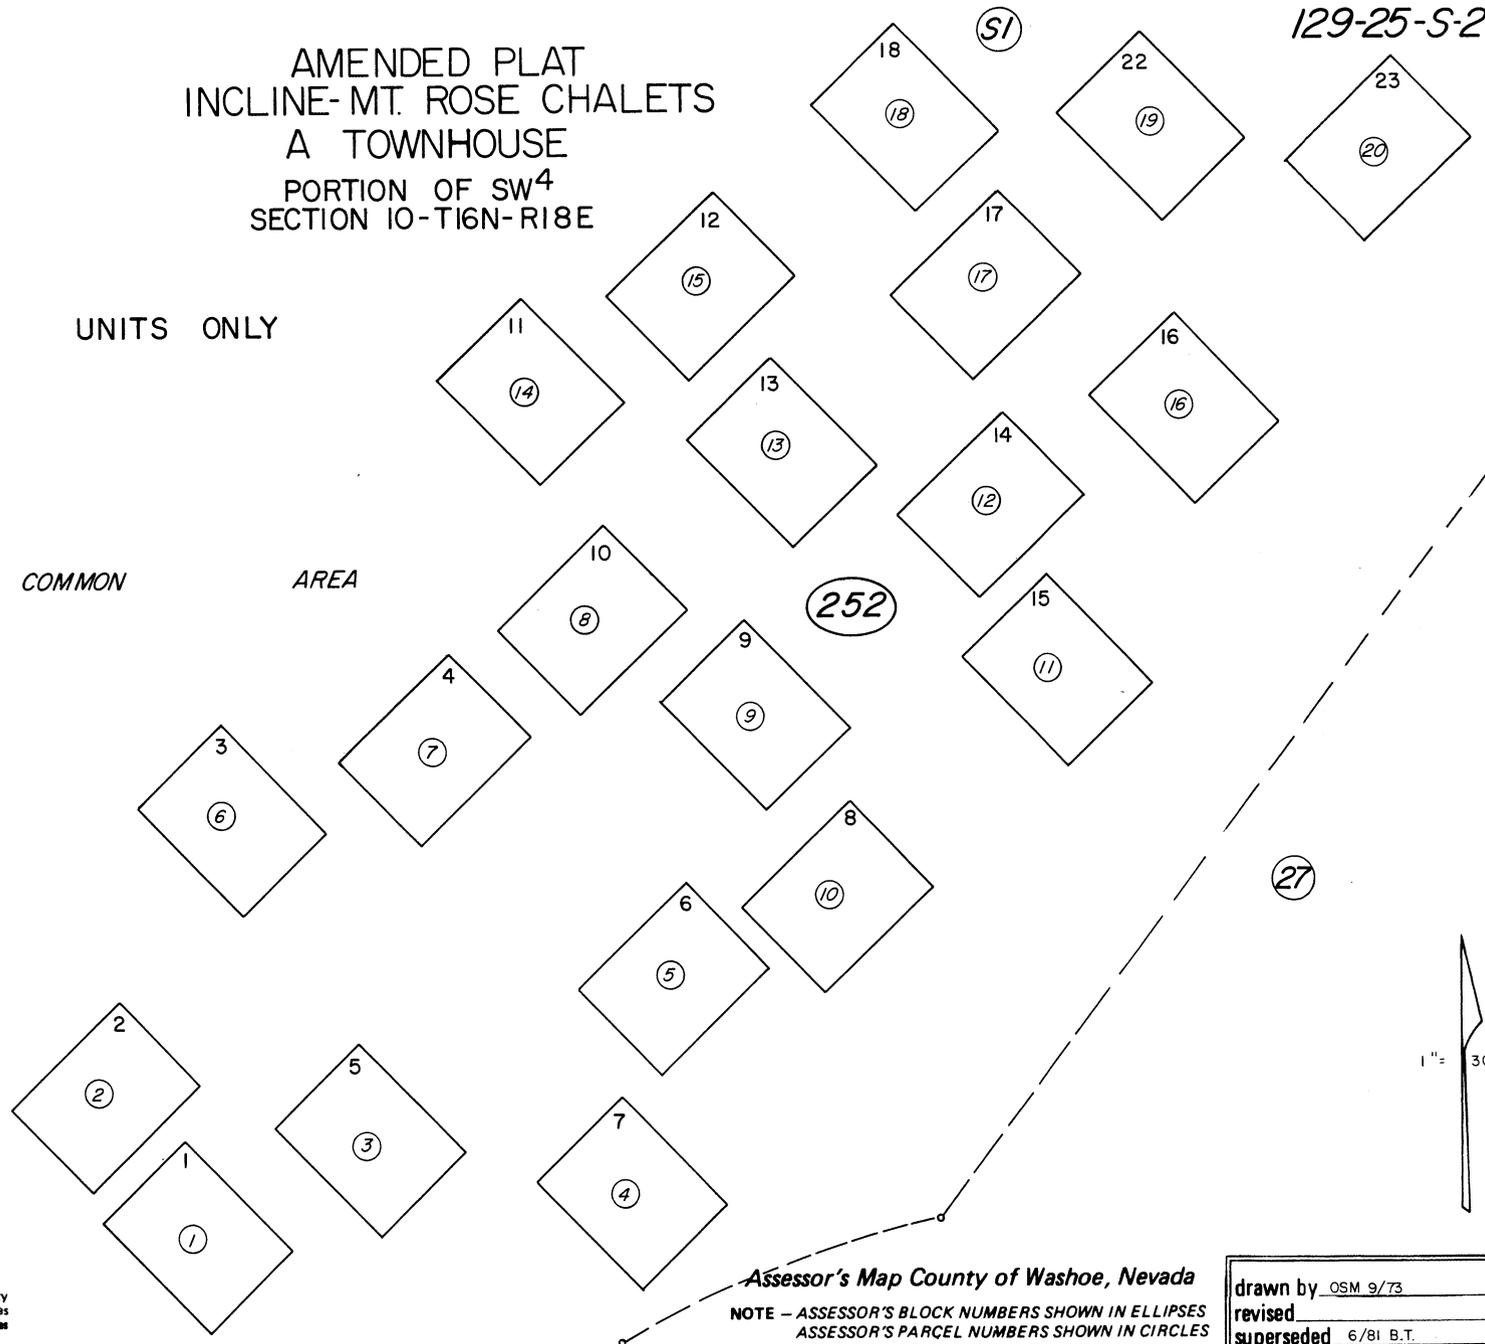

NOTE: This Map is prepared for the use of the Washoe County Assessor for Assessment and illustrative purposes only, it does not represent survey of the premises. No liability is assumed as to the sufficiency or accuracy of the data delineated hereon.

Assessor's Map County of Washoe, Nevada  
NOTE - ASSESSOR'S BLOCK NUMBERS SHOWN IN ELLIPSES  
ASSESSOR'S PARCEL NUMBERS SHOWN IN CIRCLES

drawn by	OSM 9/73
revised	
superseded	6/81 B.T.