


CONDOMINIUM PARCEL MAP NO. 9

129-40

BOOK 128-35

COMMON

AREA

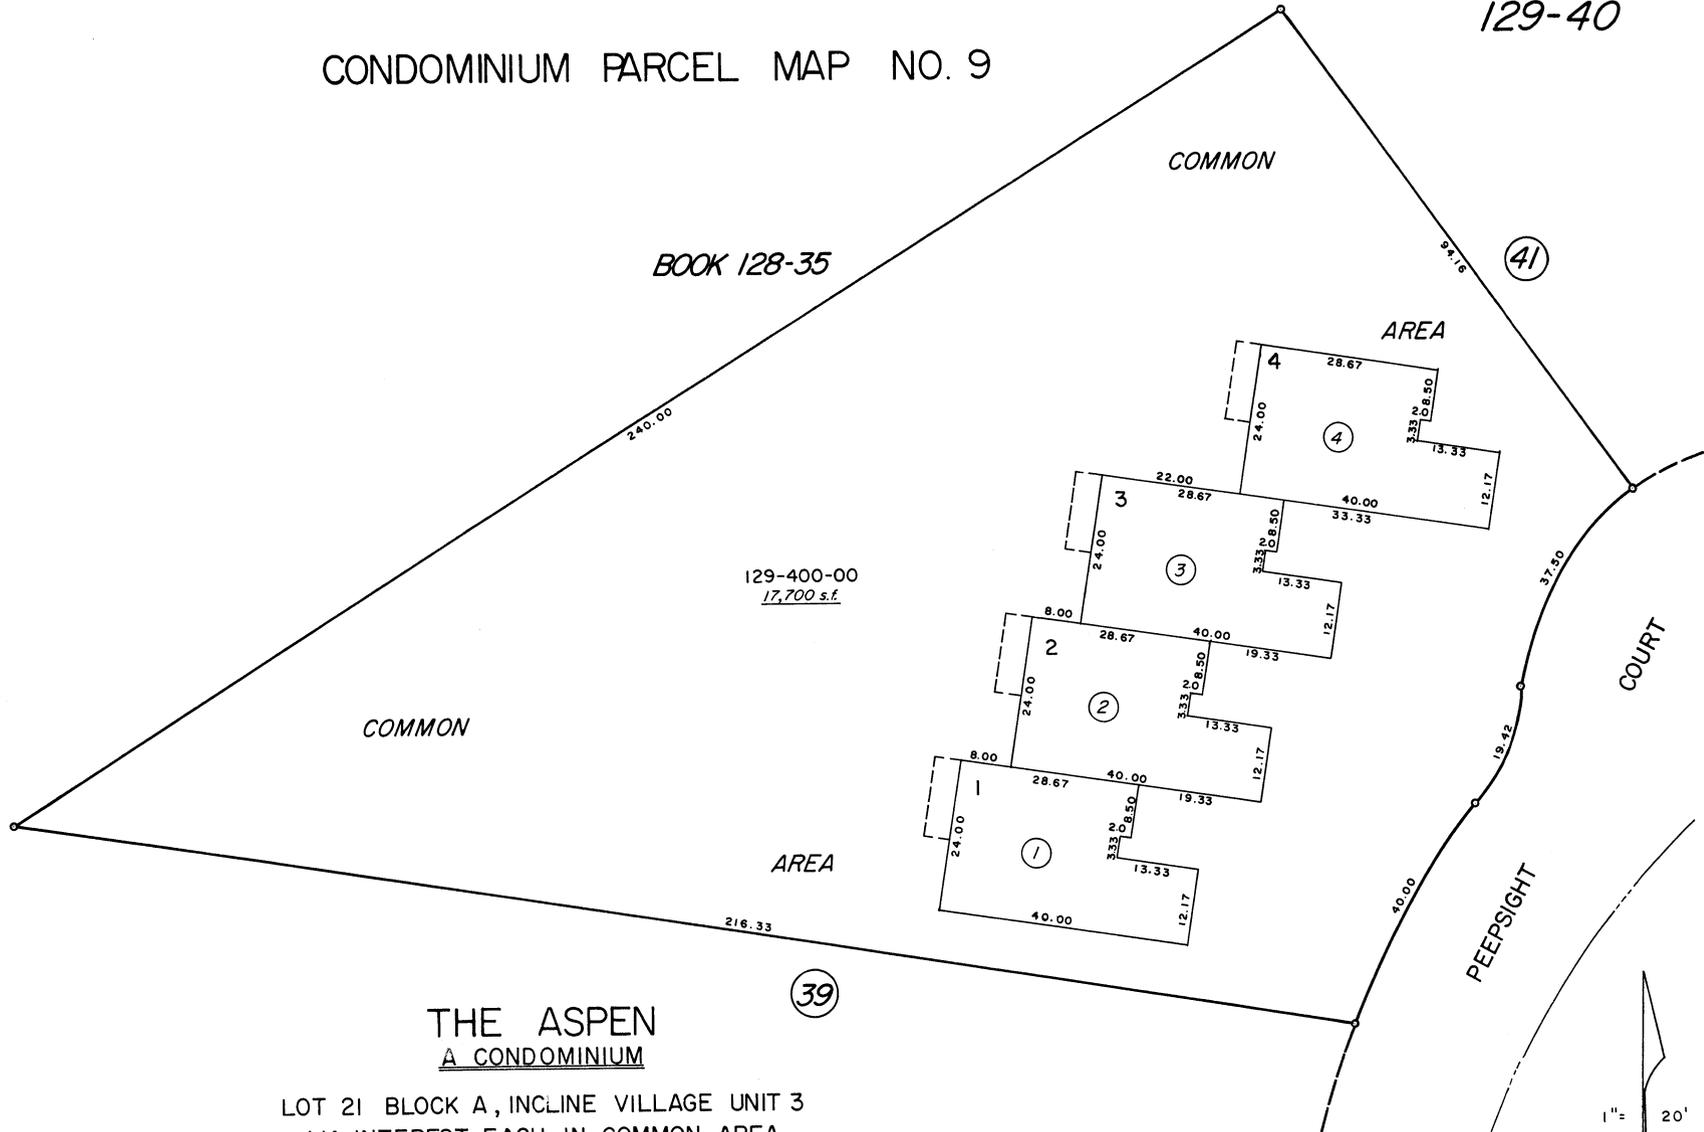

COMMON

129-400-00
17,700 s.f.

AREA

THE ASPEN
A CONDOMINIUM

LOT 21 BLOCK A, INCLINE VILLAGE UNIT 3
1/4 INTEREST EACH IN COMMON AREA

PEEPSIGHT

COURT

1" = 20'

OSM
10/73

REVISED
7/81
TWT 2/5/08

Assessor's Map County of Washoe, Nev.

NOTE - ASSASSOR'S BLOCK NUMBERS SHOWN IN ELLIPSES
ASSASSOR'S PARCEL NUMBERS SHOWN IN CIRCLES

NOTE: This Map is prepared for the use of the Washoe County Assessor, for Assessment and Illustrative purposes only. It does not represent survey of the Premises. No Liability is assumed as to the sufficiency or accuracy of the Date delineated hereon.