


PORTION OF SW⁴-SECTION 15
PORTION OF SE⁴-SECTION 16
T16N-R18E

(1011)
SOUTHWOOD
SUBDIVISION
NO. 2

(869)
SOUTHWOOD SUBDIVISION NO. 1

(883)
INDUSTRIAL
SUBDIVISION NO. 2

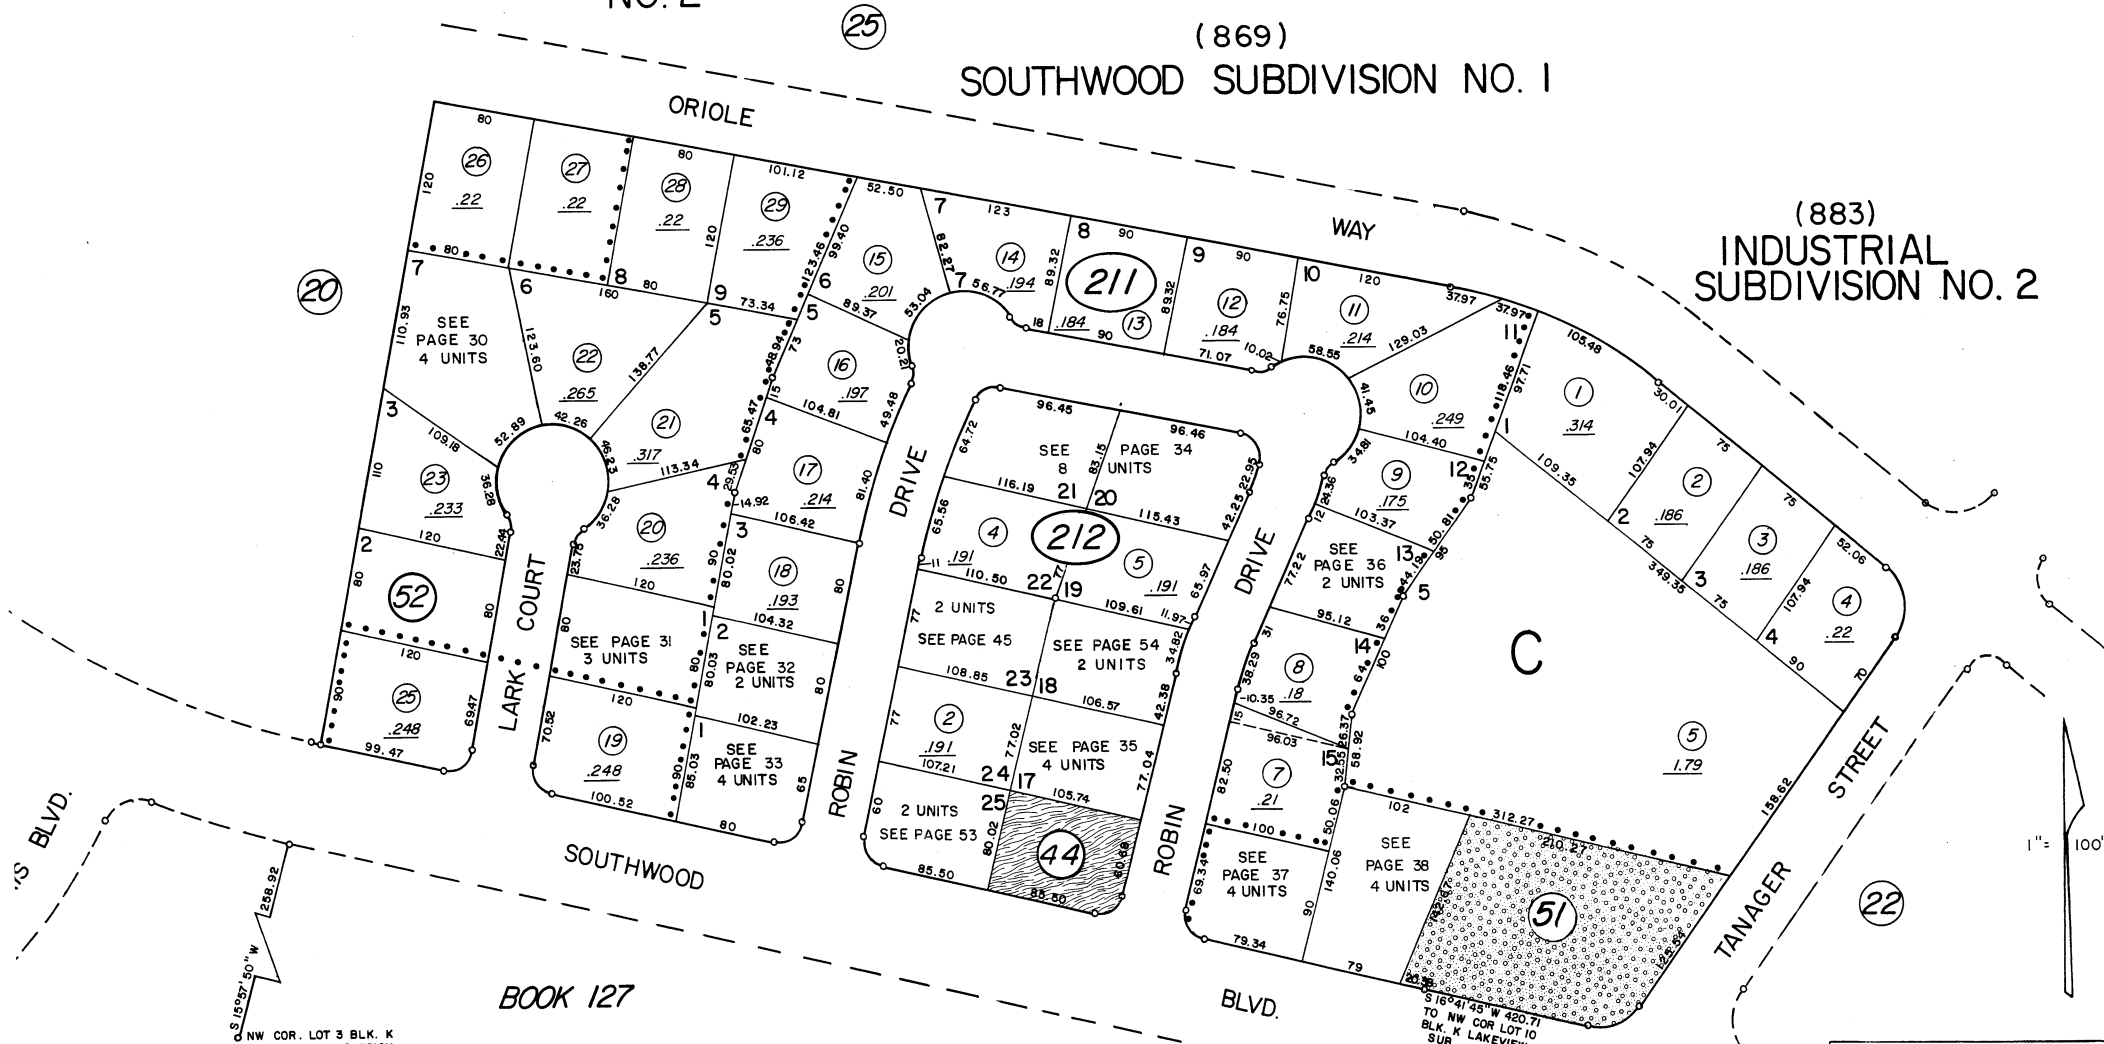

S 16° 41' 45" W 1258.92'
NW COR. LOT 3 BLK. K
LAKEVIEW SUBDIVISION

BOOK 127

Assessor's Map County of Washoe, Nevada

NOTE - ASSESSOR'S BLOCK NUMBERS SHOWN IN ELLIPSES
ASSESSOR'S PARCEL NUMBERS SHOWN IN CIRCLES

drawn by B.T. 7/83
revised TWT 4/30/99
superseded

NOTE: This Map is prepared for the use of the Washoe County Assessor for Assessment and illustrative purposes only, it does not represent survey of the premises. No liability is assumed as to the sufficiency or accuracy of the data delineated hereon.