

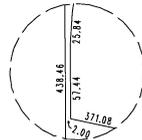


**(#4391)**  
**MONTREUX - UNIT 4 - SOUTH**  
 A COMMON INTEREST COMMUNITY  
 PORTIONS OF E 1/2 SECTION 10 &  
 W 1/2 SECTION 11  
 T17N - R19E

BOOK 47

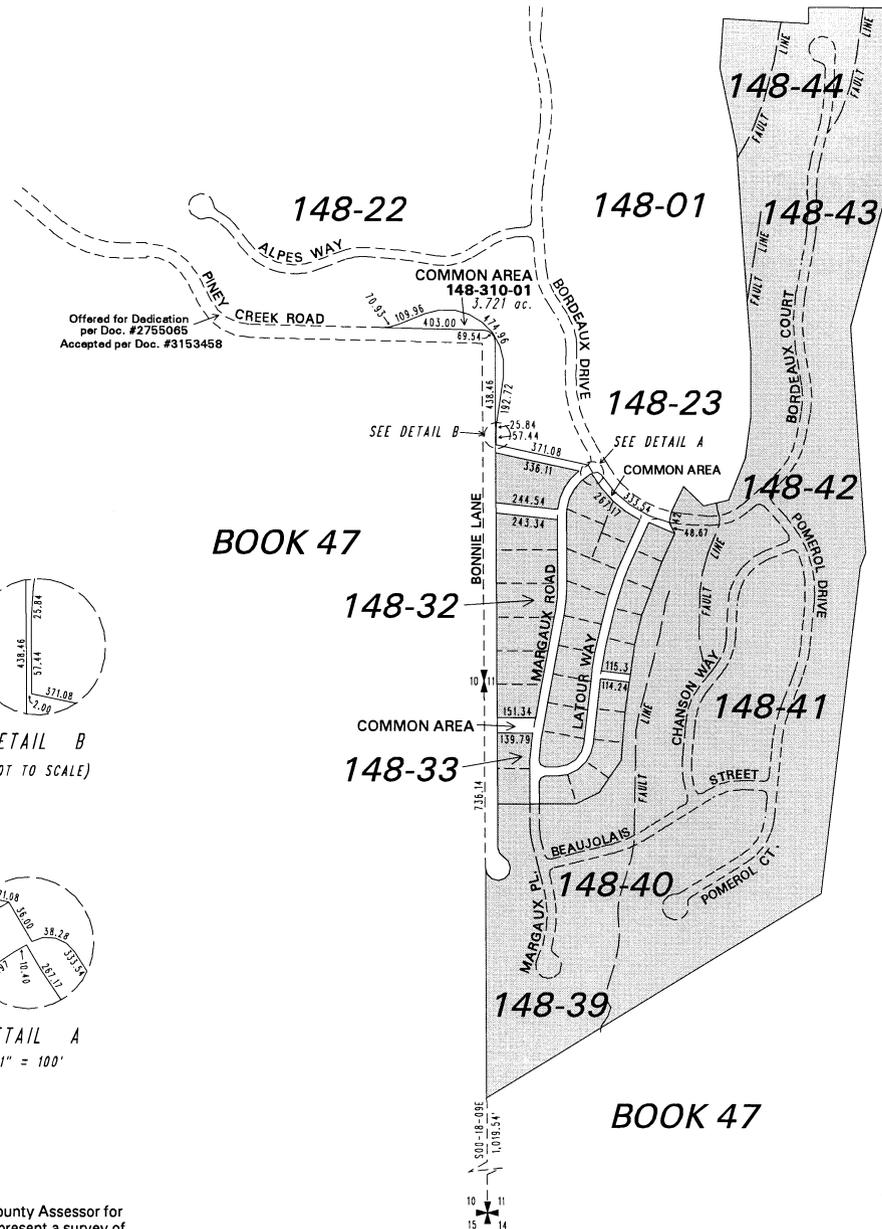

DETAIL B  
(NOT TO SCALE)

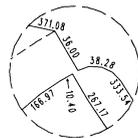

DETAIL A  
1" = 100'

BOOK 47

BOOK 47

NOTE: This map is prepared for the use of the Washoe County Assessor for assessment and illustrative purposes only. It does not represent a survey of the premises. No liability is assumed as to the sufficiency or the accuracy of the data delineated hereon.

Office of Washoe County Assessor, Nevada - Joshua G. Wilson

This area previously shown on 148-21, 47-14

NOTE: Areas of parcels which are less than 2 acres are shown in square feet.

Drawn by	<u>KSB 10/13/04</u>
Revised	<u>KSB 3/11/05 KSB 6/06/08</u>
	<u>KSB 8/07/08</u>

