


BOOK 49

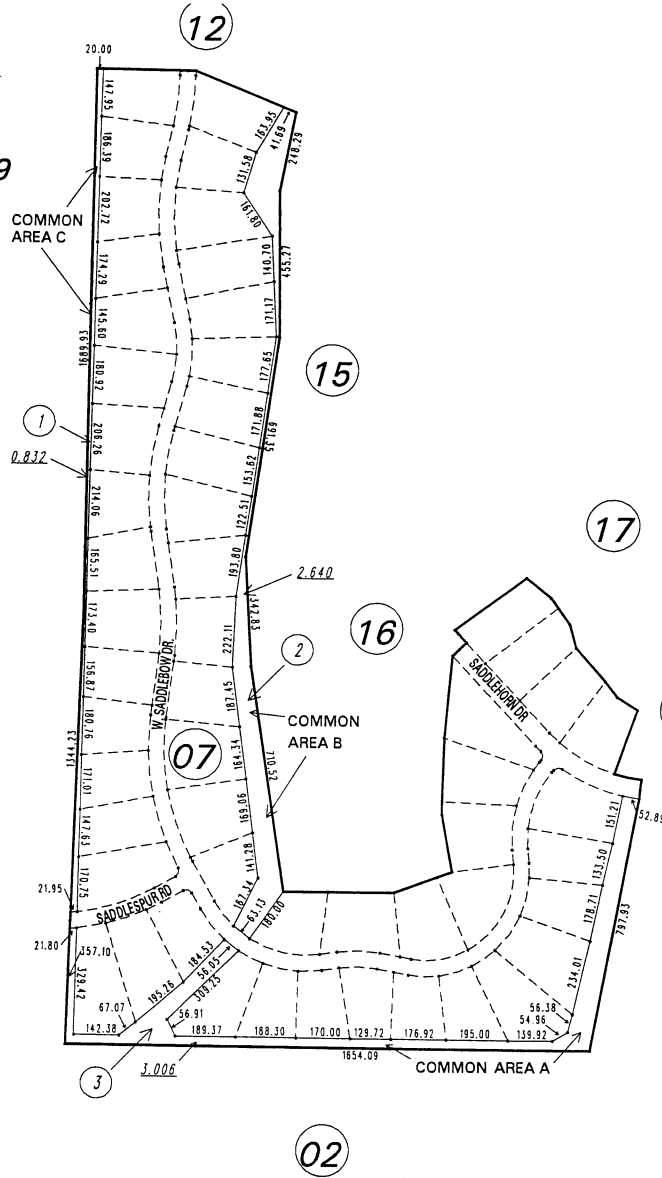

#3236

SADDLEHORN SUBDIVISION

UNIT 10

COMMON AREA ONLY

PORTION NW 1/4 & N1/2
 OF SW 1/4 OF SEC.25 , T18N - R19E



1" = 400'



NOTE: This map is prepared for the use of the Washoe County Assessor for assessment and illustrative purposes only. It does not represent a survey of the premises. No liability is assumed as to the sufficiency or the accuracy of the data delineated hereon.

Office of Washoe County Assessor, Nevada - Robert W. McGowan

This area previously shown on _____
 NOTE:
 ASSESSOR'S BLOCK NUMBERS SHOWN IN ELLIPSES
 ASSESSOR'S PARCEL NUMBERS SHOWN IN CIRCLES

Drawn by MZ 4/29/98
 Revised 8/98 4/10/97 dsr.TWT12/7/99
ARC INFO 7.2.1 WINDOWS NT WORKSTATION 4.0