


BOOK 49

(#2675)
SADDLEHORN
SUBDIVISION
UNIT 2

PORTION N 1/2 SECTION 25,
T18N - R19E

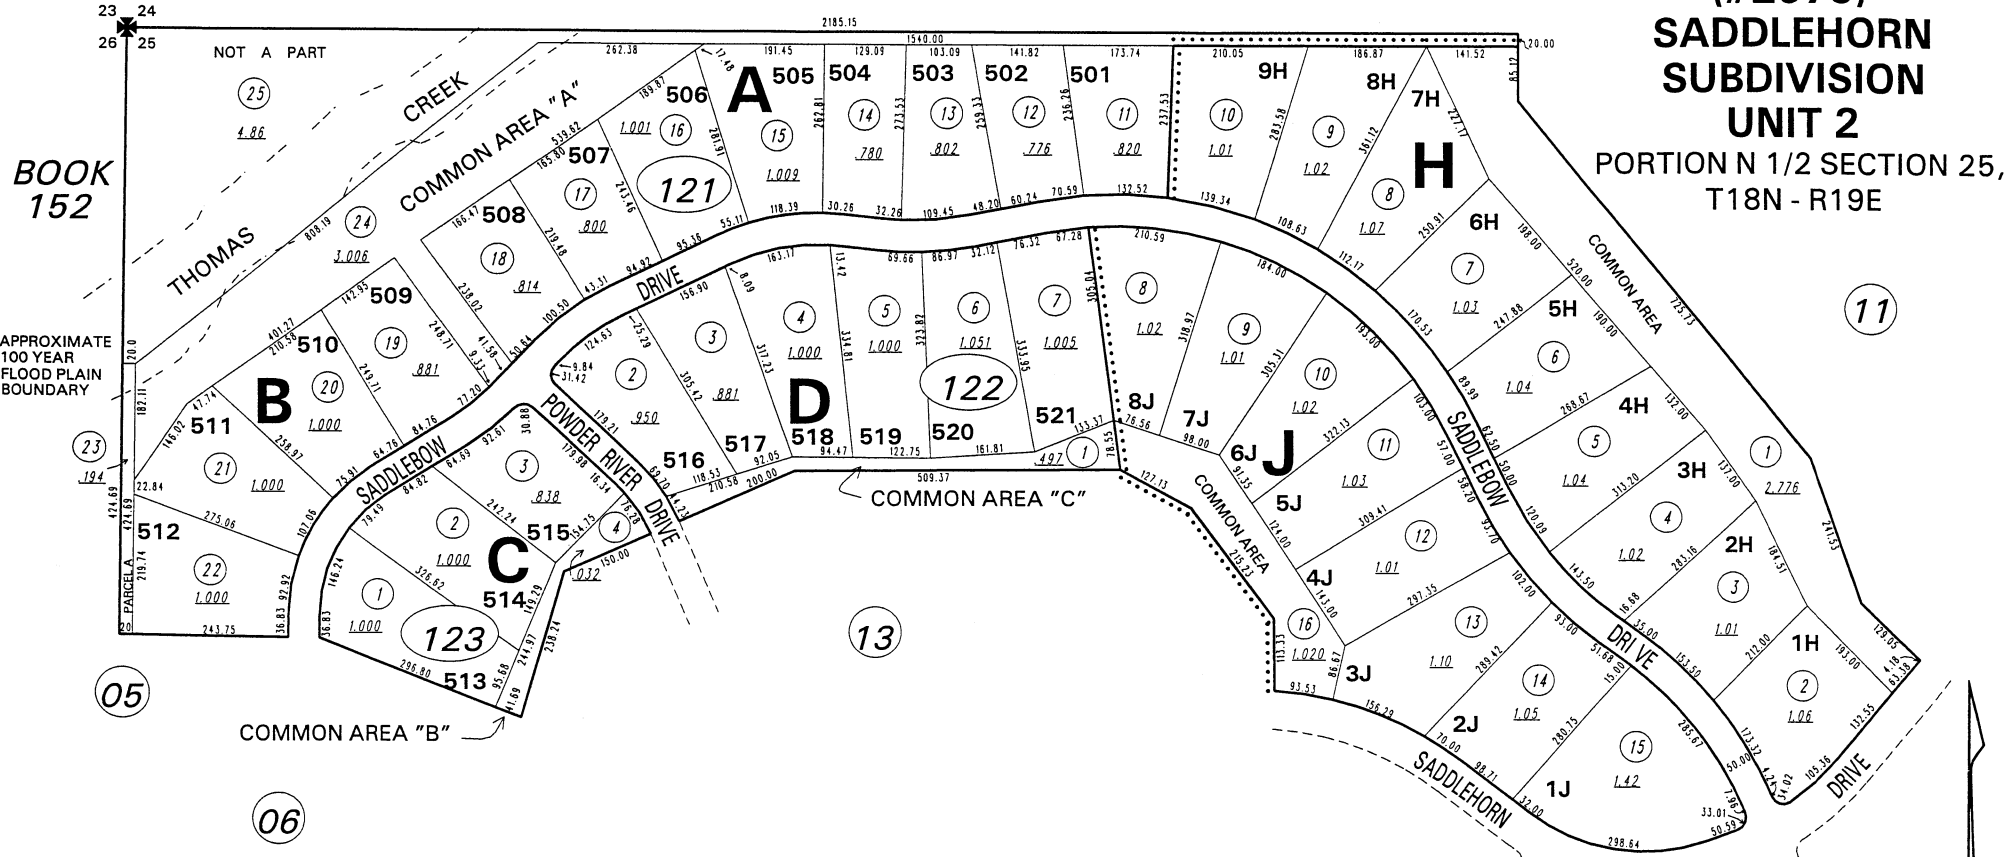

(#2940)
**SADDLEHORN SUBDIVISION
 UNIT 5**
 POR. NW1/4 SEC. 25, T.18 N.- R.19 E.

NOTE: This map is prepared for the use of the Washoe County Assessor for assessment and illustrative purposes only. It does not represent a survey of the premises. No liability is assumed as to the sufficiency or the accuracy of the data delineated hereon.

Office of Washoe County Assessor, Nevada - Robert W. McGowan

This area previously shown on REMAPPED FROM BOOK 49 PG 46

NOTE:
 ASSESSOR'S BLOCK NUMBERS SHOWN IN ELLIPSES
 ASSESSOR'S PARCEL NUMBERS SHOWN IN CIRCLES

| | |
|----------|-------------------------------|
| Drawn by | M.P. 4/90 |
| Revised | 8/92 6/93 3/94 4/96 7/96 9/96 |