


17

CRAIGMONT

DRIVE

162

10

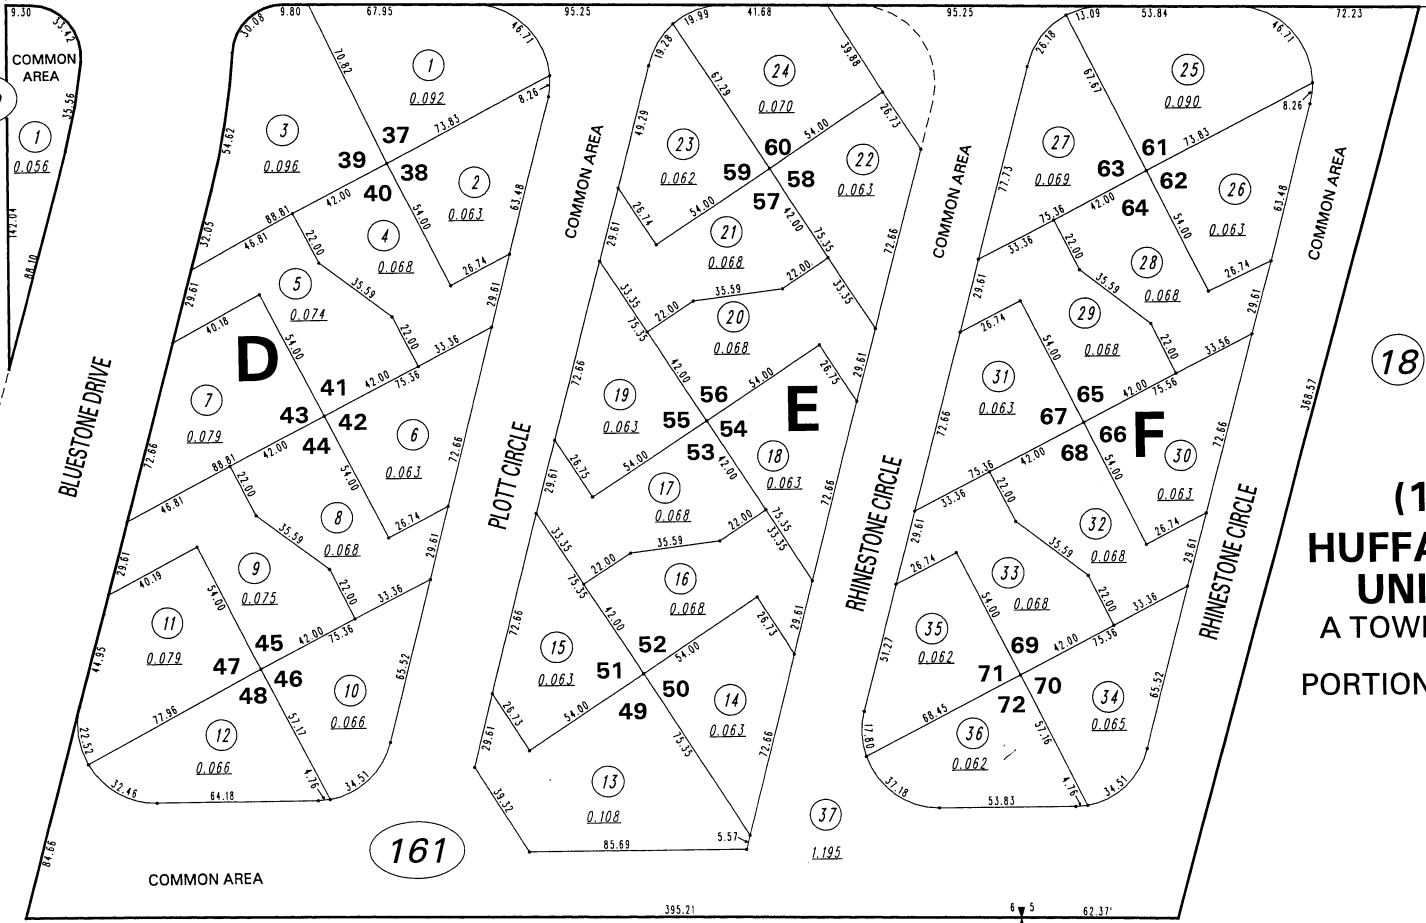

18

(1755)
**HUFFAKER HILLS
 UNIT NO. 3**
 A TOWNHOUSE SUB
 PORTION OF SEC 5 & 6

1" = 50'



15

395.21
 67.37
 189-57W
 SET 1/4 SECTION

NOTE: This map is prepared for the use of the Washoe County Assessor for assessment and illustrative purposes only. It does not represent a survey of the premises. No liability is assumed as to the sufficiency or the accuracy of the data delineated hereon.

Office of Washoe County Assessor, Nevada - Robert W. McGowan

This area previously shown on 22-11
 NOTE:
 ASSESSOR'S BLOCK NUMBERS SHOWN IN ELLIPSES
 ASSESSOR'S PARCEL NUMBERS SHOWN IN CIRCLES

Drawn by CN/dsr 06/09/97
 Revised _____