

(#4225)

PALISADES NORTH CONDOMINIUMS

POR. NE 1/4 SECTION 5
T18N - R20E



A 1/133 INTEREST EACH IN COMMON AREA

164-36-S2

164-36-S2

164-36-S1

DOUBLE R BOULEVARD

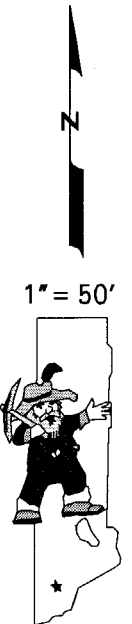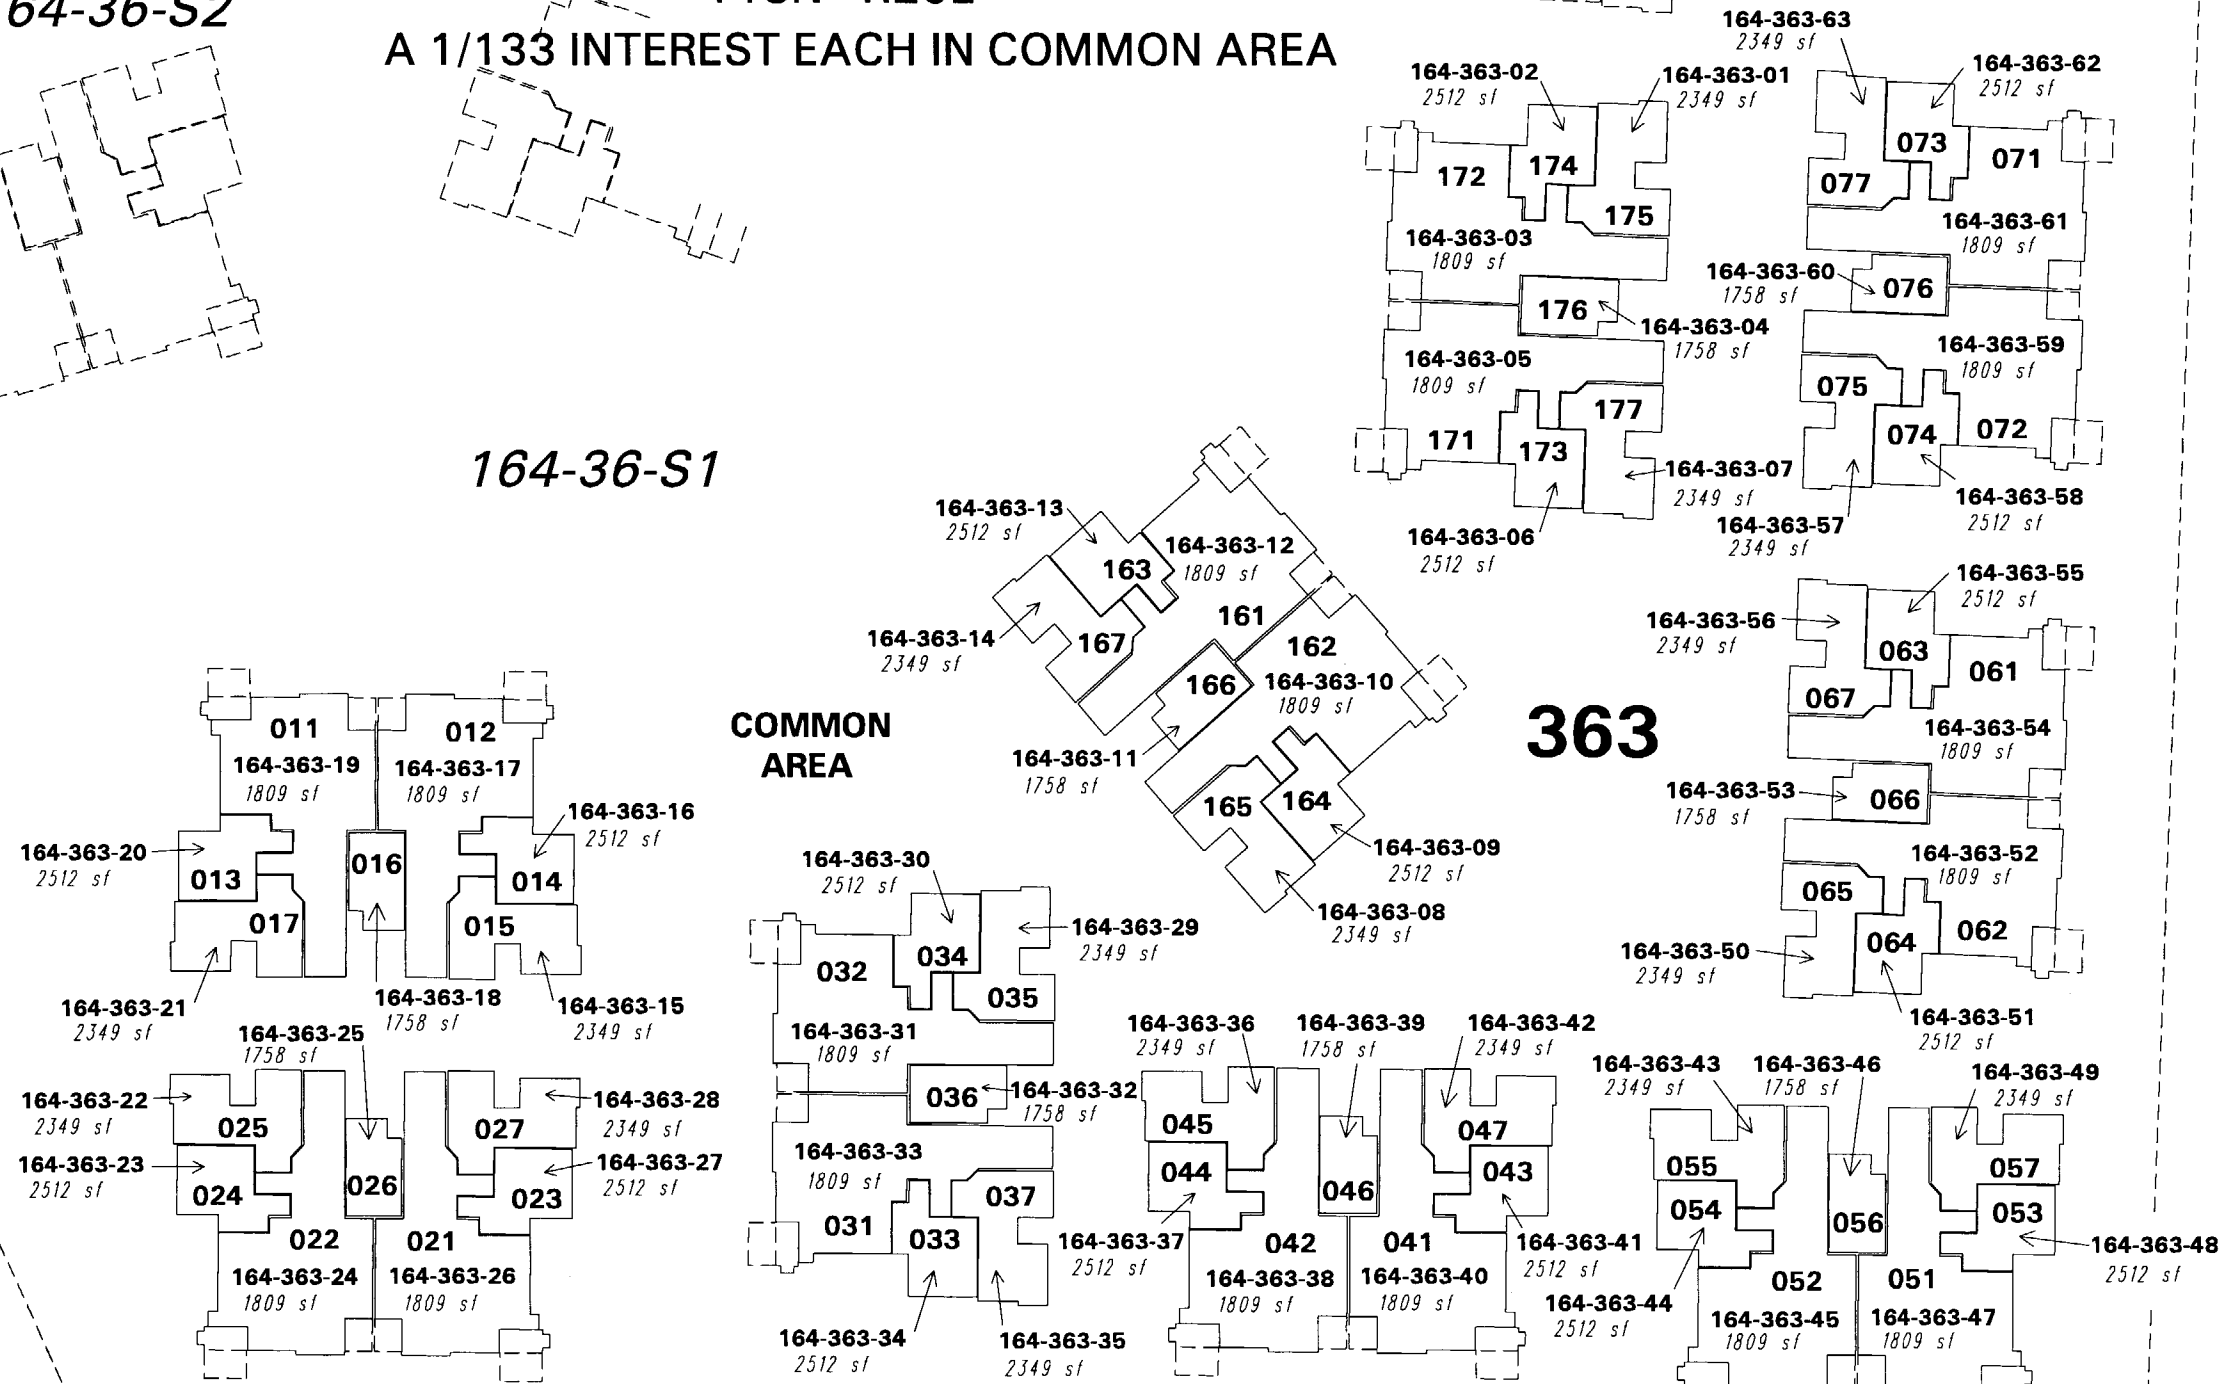

NOTE: This map is prepared for the use of the Washoe County Assessor for assessment and illustrative purposes only. It does not represent a survey of the premises. No liability is assumed as to the sufficiency or the accuracy of the data delineated hereon.

NOTE: SEE PAGE 164-36 FOR SQUARE FOOTAGE AND DIMENSIONS OF EACH UNIT

This area previously shown on 164-33

Office of Washoe County Assessor, Nevada - Robert W. McGowan

NOTE: Areas of parcels which are less than 2 acres are shown in square feet.

Drawn by HCS 07/01/03
 Revised CFB 4/24/2006