


BOOK
161



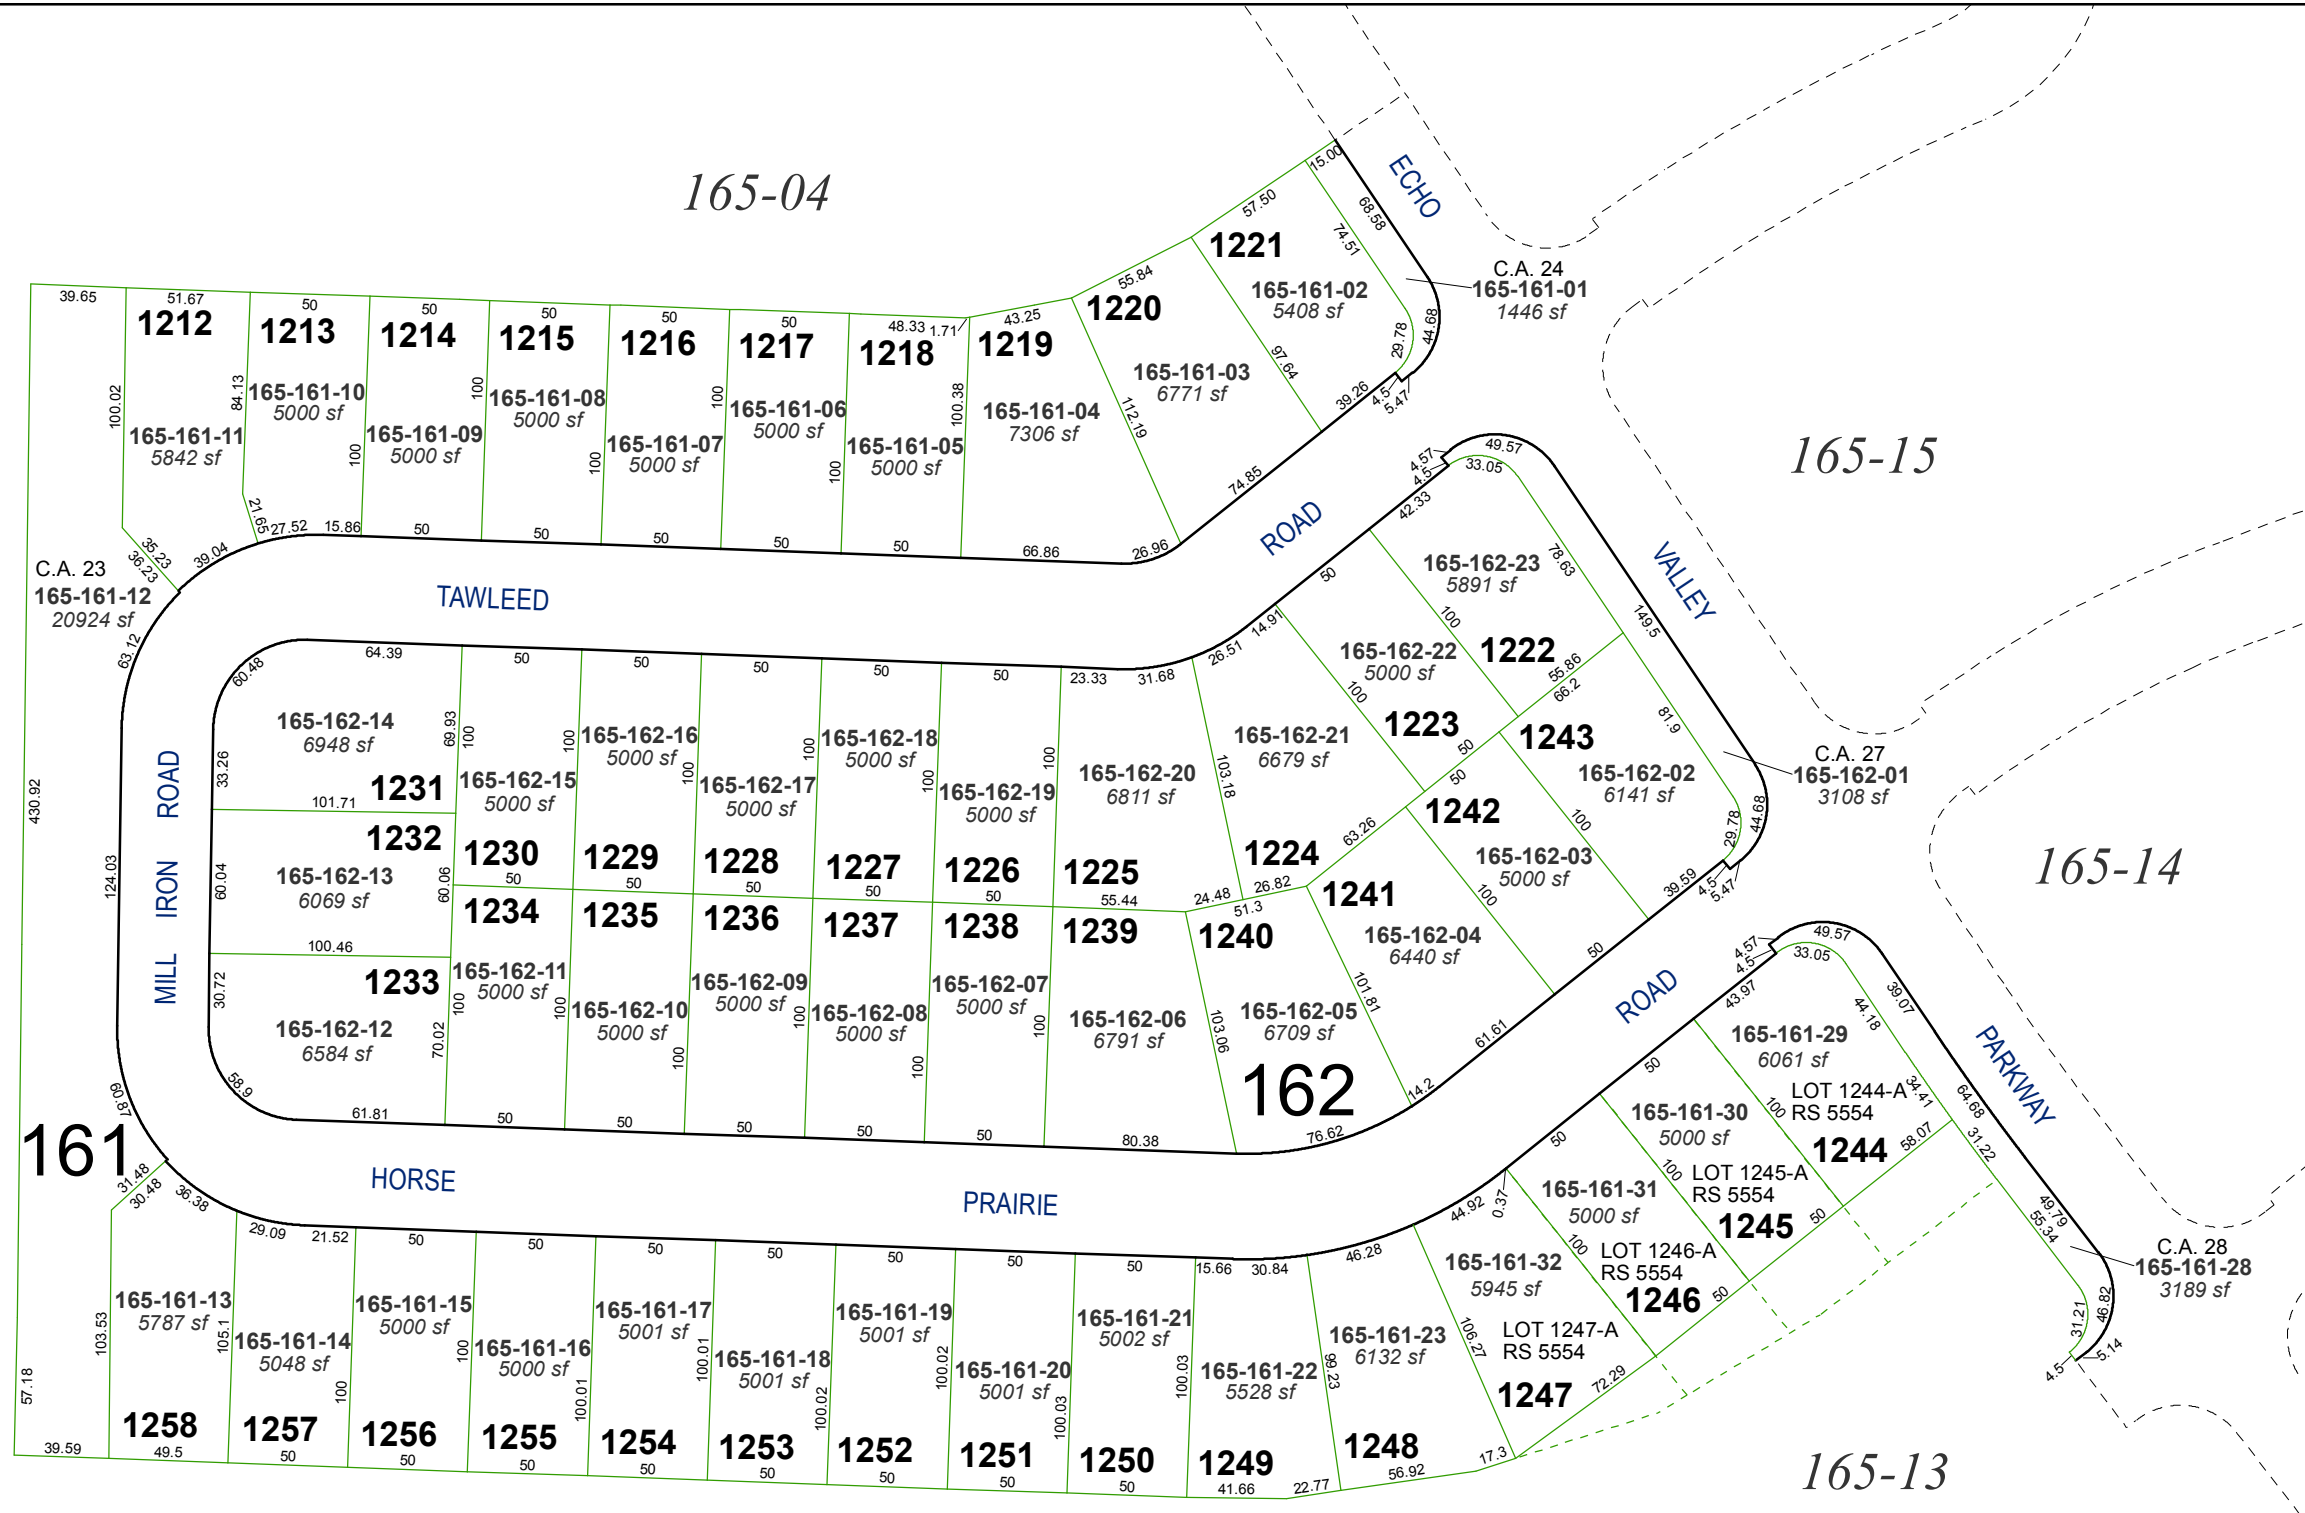


(#4919)
BELLA VISTA VILLAGE A - UNIT 2
 A POR. OF THE SW 1/4 OF SEC. 3,
 & A POR. OF THE NW 1/4 OF SEC. 10,
 T18N - R20E

Assessor's Map Number
165-16

STATE OF NEVADA
WASHOE COUNTY
 ASSESSOR'S OFFICE
 Joshua G. Wilson, Assessor

1001 East Ninth Street
 Building D
 Reno, Nevada 89512
 (775) 328-2231

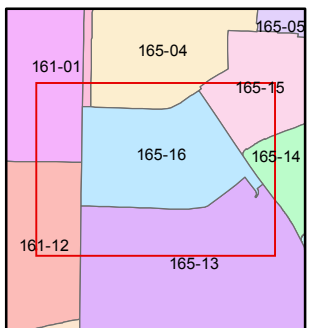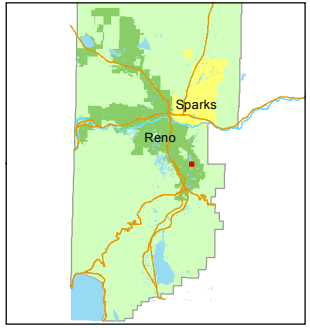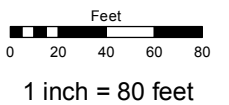

created by: NLH 6/26/2009
 last updated: EMG 4/15/14

area previously shown on map(s)
165-01

C.A. = COMMON AREA

NOTE: This map was prepared for the use of the Washoe County Assessor for assessment and illustrative purposes only. It does not represent a survey of the premises. No liability is assumed as to the sufficiency or accuracy of the data delineated herein.