



204-17

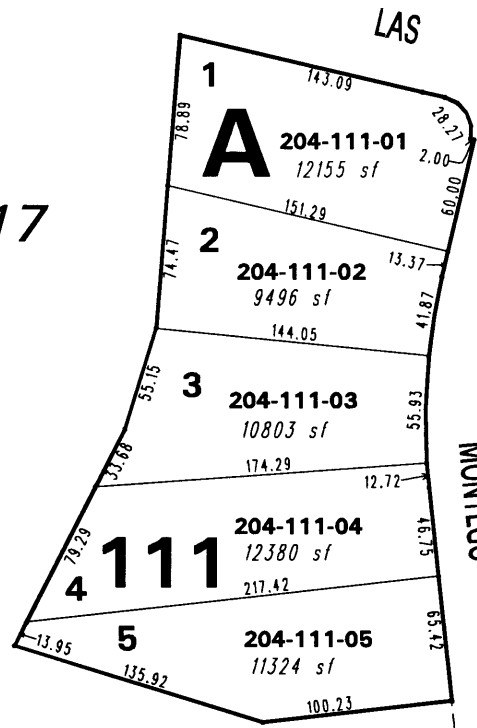

204-17


204-14

204-13

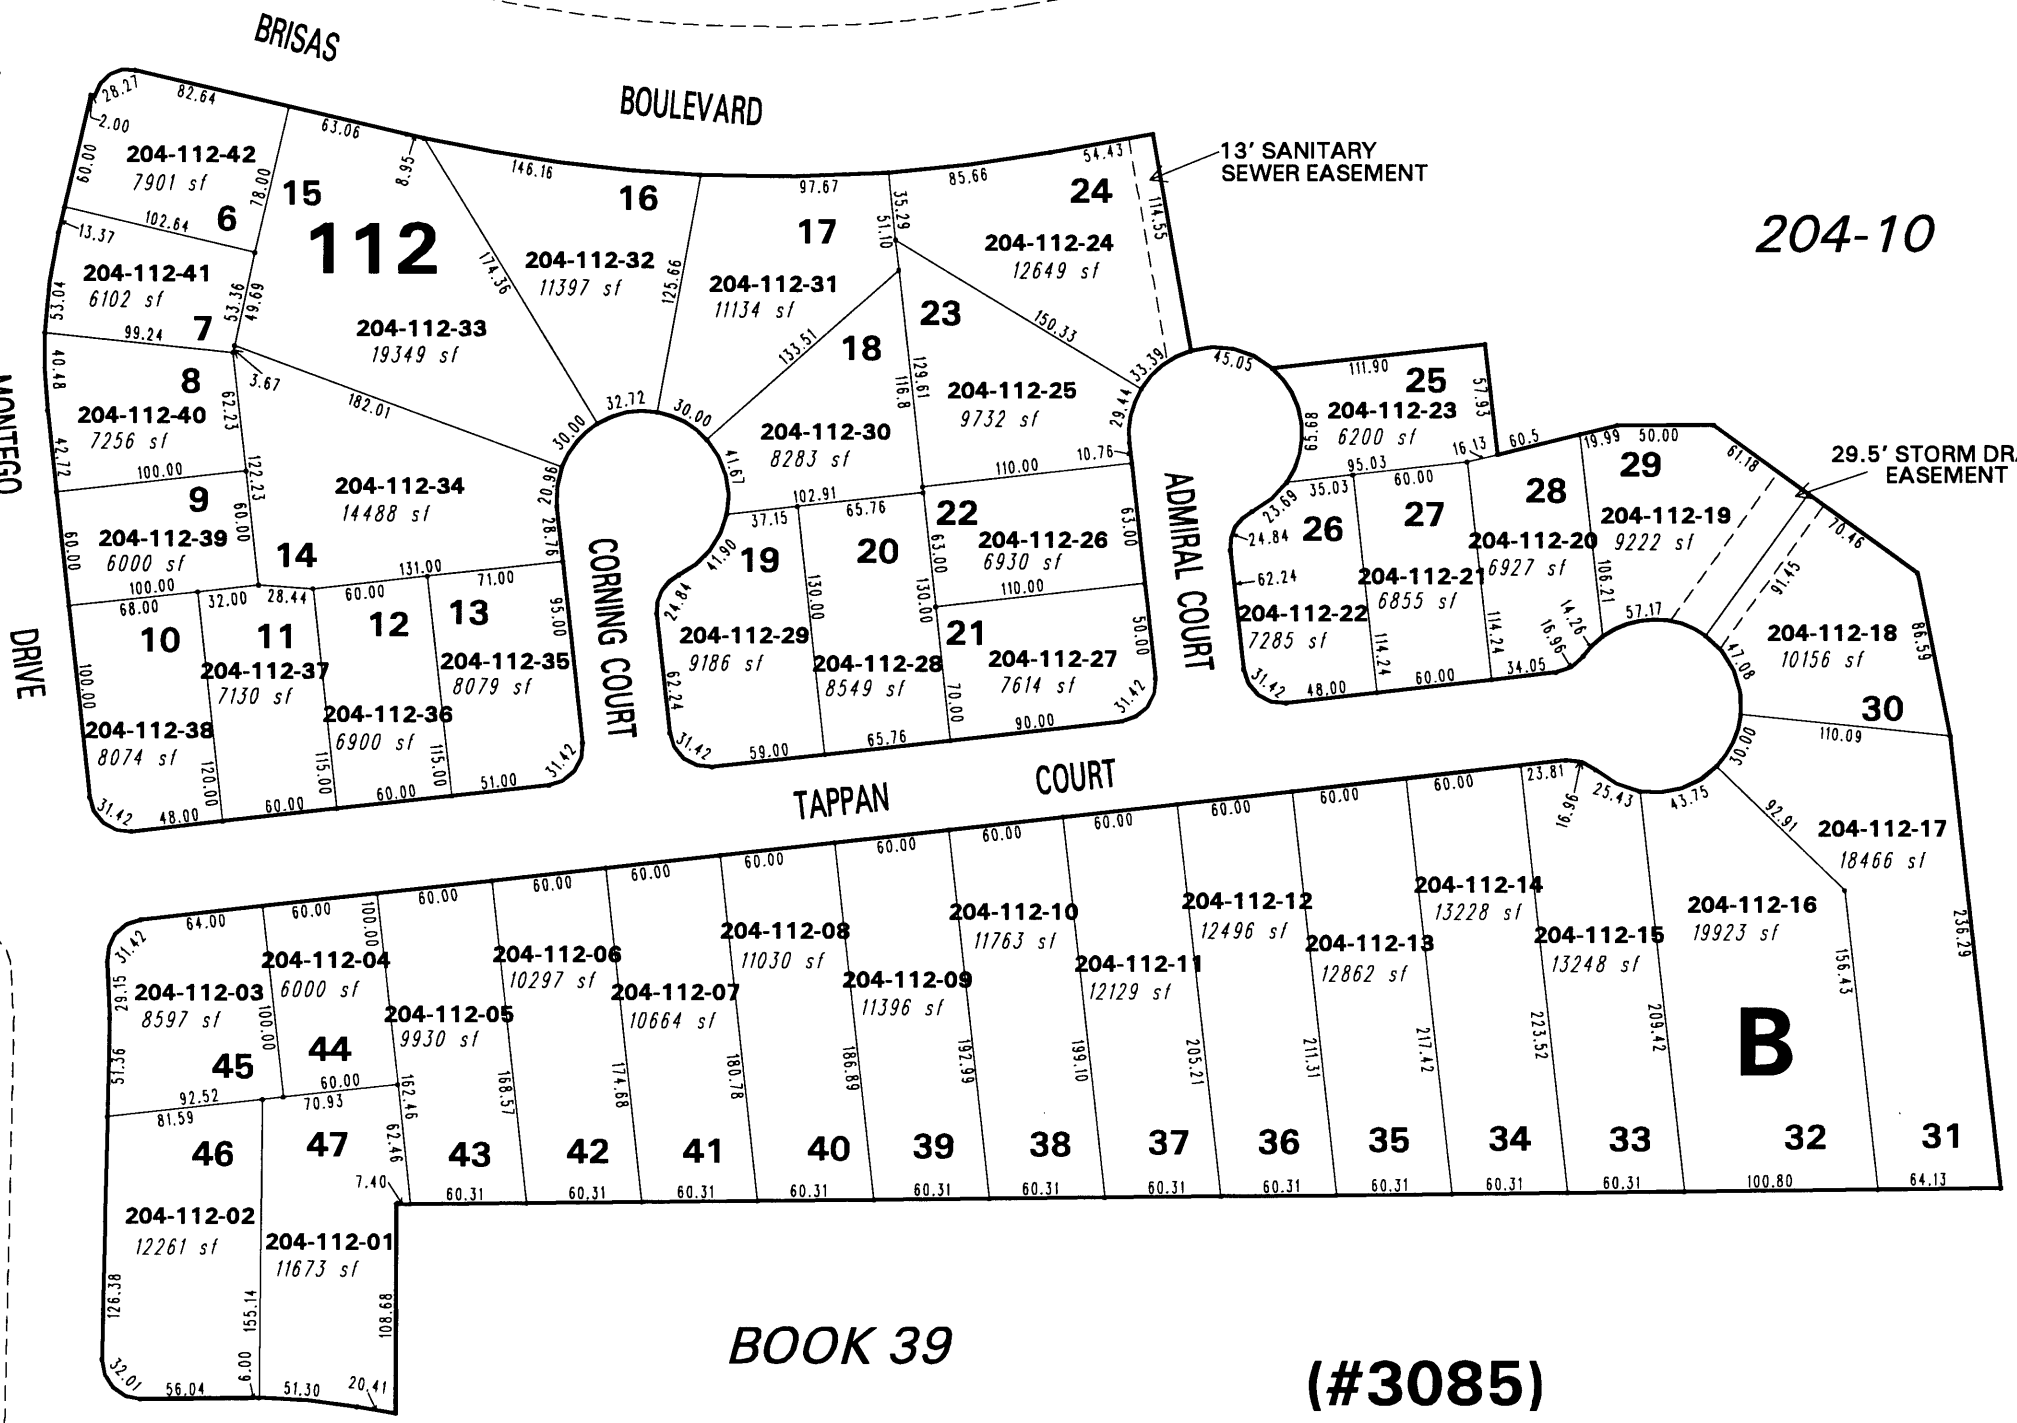

204-10

204-01

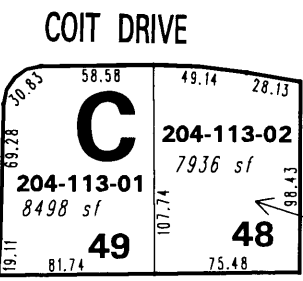

113

204-46

Office of Washoe County Assessor, Nevada - Robert W. McGowan

BOOK 39


**(#3085)  
SILVERADO RANCH ESTATES  
UNIT 2 - PHASE 1  
POR. OF SECTION 5,  
T19N - R19E**

This area previously shown on \_\_\_\_\_

Drawn by CH 11/30/94  
Revised DSR 6/13/00 HCS 2/18/03

NOTE: Areas of parcels which are less than 2 acres are shown in square feet.

NOTE: This map is prepared for the use of the Washoe County Assessor for assessment and illustrative purposes only. It does not represent a survey of the premises. No liability is assumed as to the sufficiency or the accuracy of the data delineated hereon.

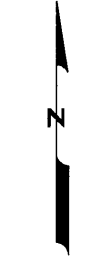

1" = 100'

