


SILVERADO RANCH ESTATES - UNIT 2, PHASE 2 (#3234)

PORTION OF SECTION 5, T19N - R19E

204-17

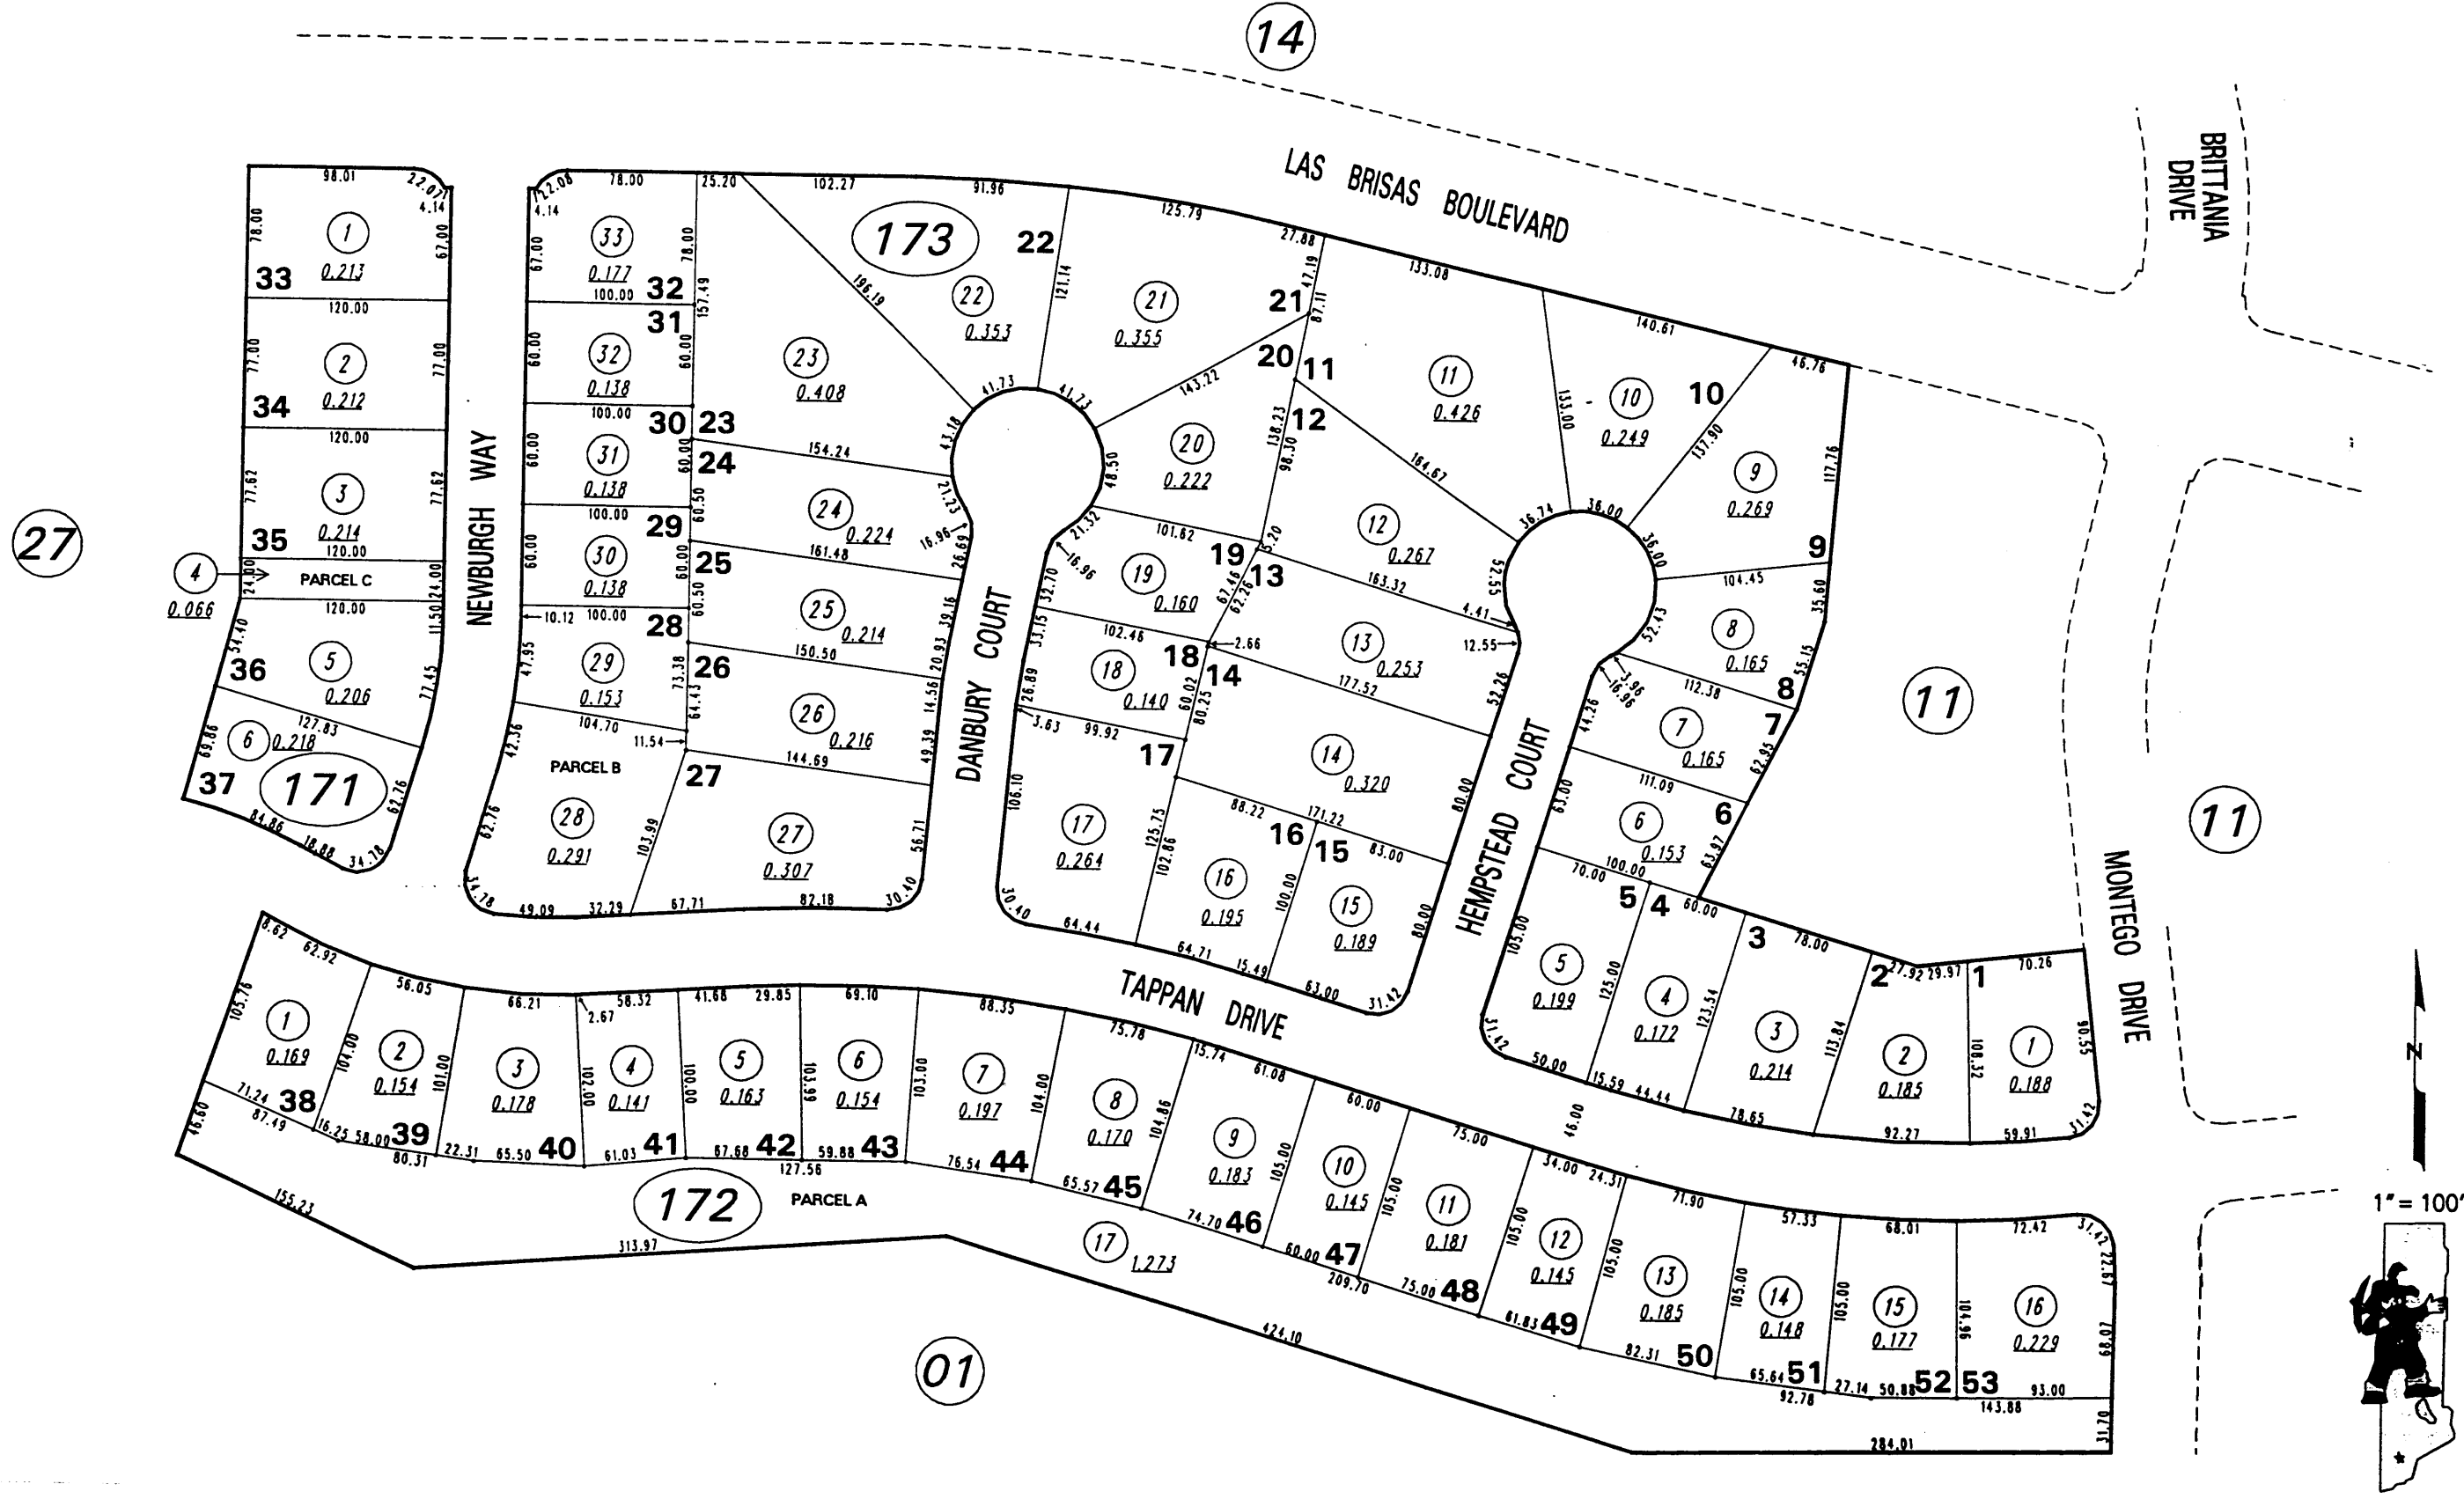

NOTE: This map is prepared for the use of the Washoe County Assessor for assessment and illustrative purposes only. It does not represent a survey of the premises. No liability is assumed as to the sufficiency or the accuracy of the data delineated hereon.

Office of Washoe County Assessor, Nevada - Robert W. McGowan

This area previously shown on 204-01
 NOTE:
 ASSESSOR'S BLOCK NUMBERS SHOWN IN ELLIPSES
 ASSESSOR'S PARCEL NUMBERS SHOWN IN CIRCLES

Drawn by GZ 4/26/96
 Revised DSR 4/8/98 DSR 5/10/00