


204-33


BOOK 01 PG 12

204-64

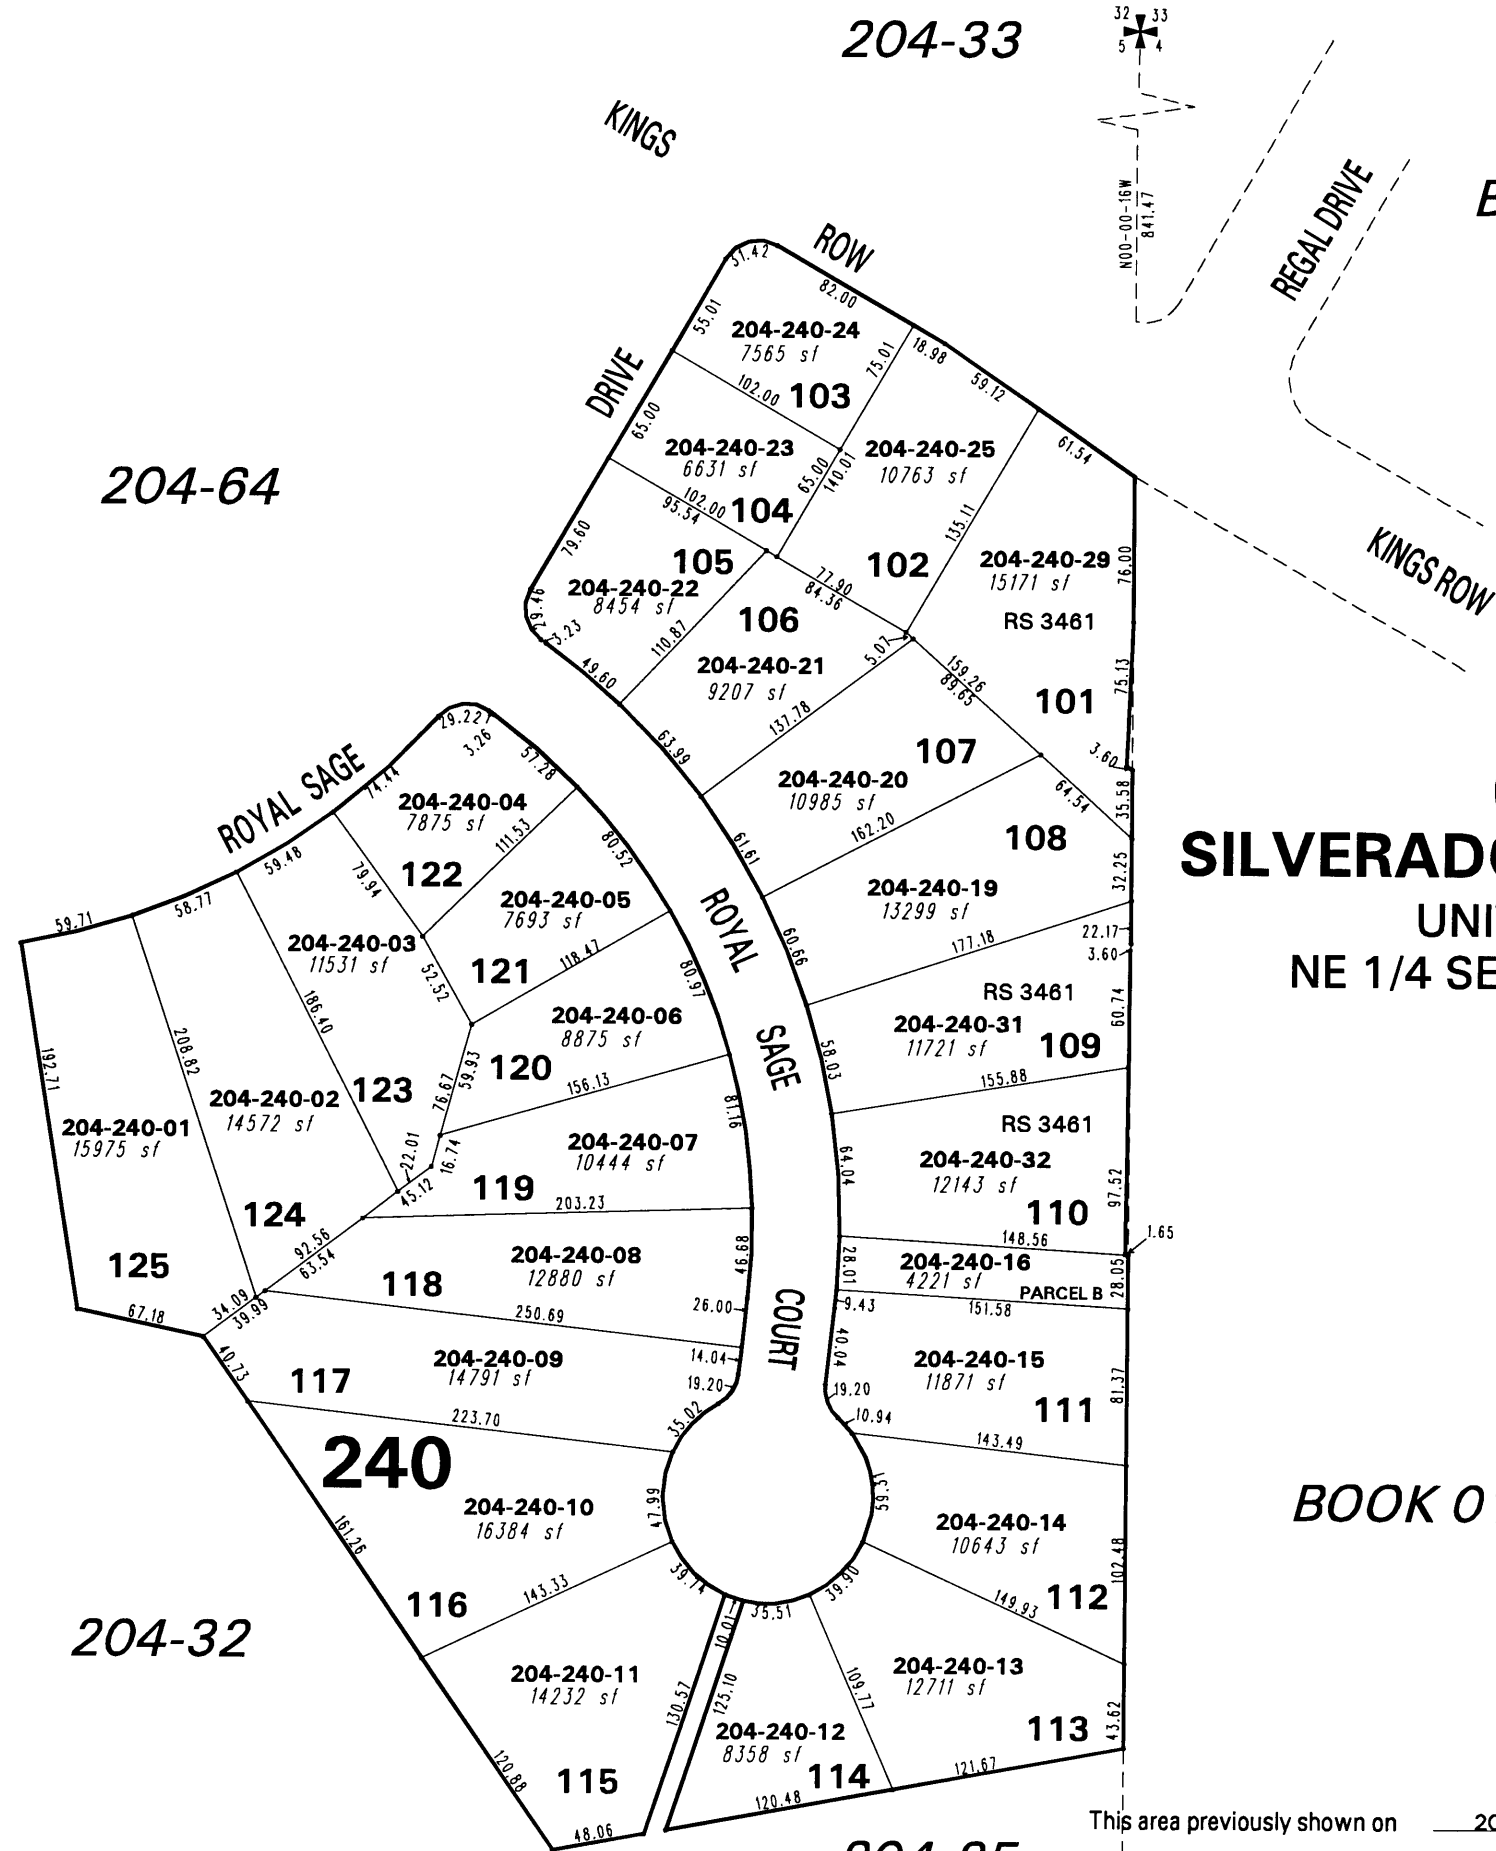

(3483)
SILVERADO RANCH ESTATES
 UNIT 5 PHASE 1
 NE 1/4 SECTION 5, T19N - R19E

BOOK 01 PG 03

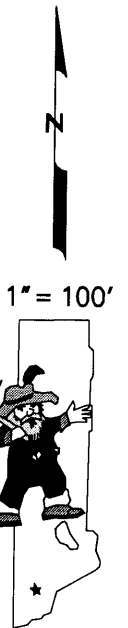

NOTE: This map is prepared for the use of the Washoe County Assessor for assessment and illustrative purposes only. It does not represent a survey of the premises. No liability is assumed as to the sufficiency or the accuracy of the data delineated hereon.

Office of Washoe County Assessor, Nevada - Robert W. McGowan

This area previously shown on 204-02

NOTE: Areas of parcels which are less than 2 acres are shown in square feet.

Drawn by	DSR	01/15/98
Revised	DSR 7/14/98	DSR 7/17/98
	HCS 4/2/01	HCS 12/30/02