


(#3517)
SILVERADO RANCH ESTATES
UNIT 2 PHASE 3 SUBDIVISION
PORTION OF NE 1/4 OF SECTION 6 &
PORTION OF NW 1/4 OF SECTION 5
T19N - R19E

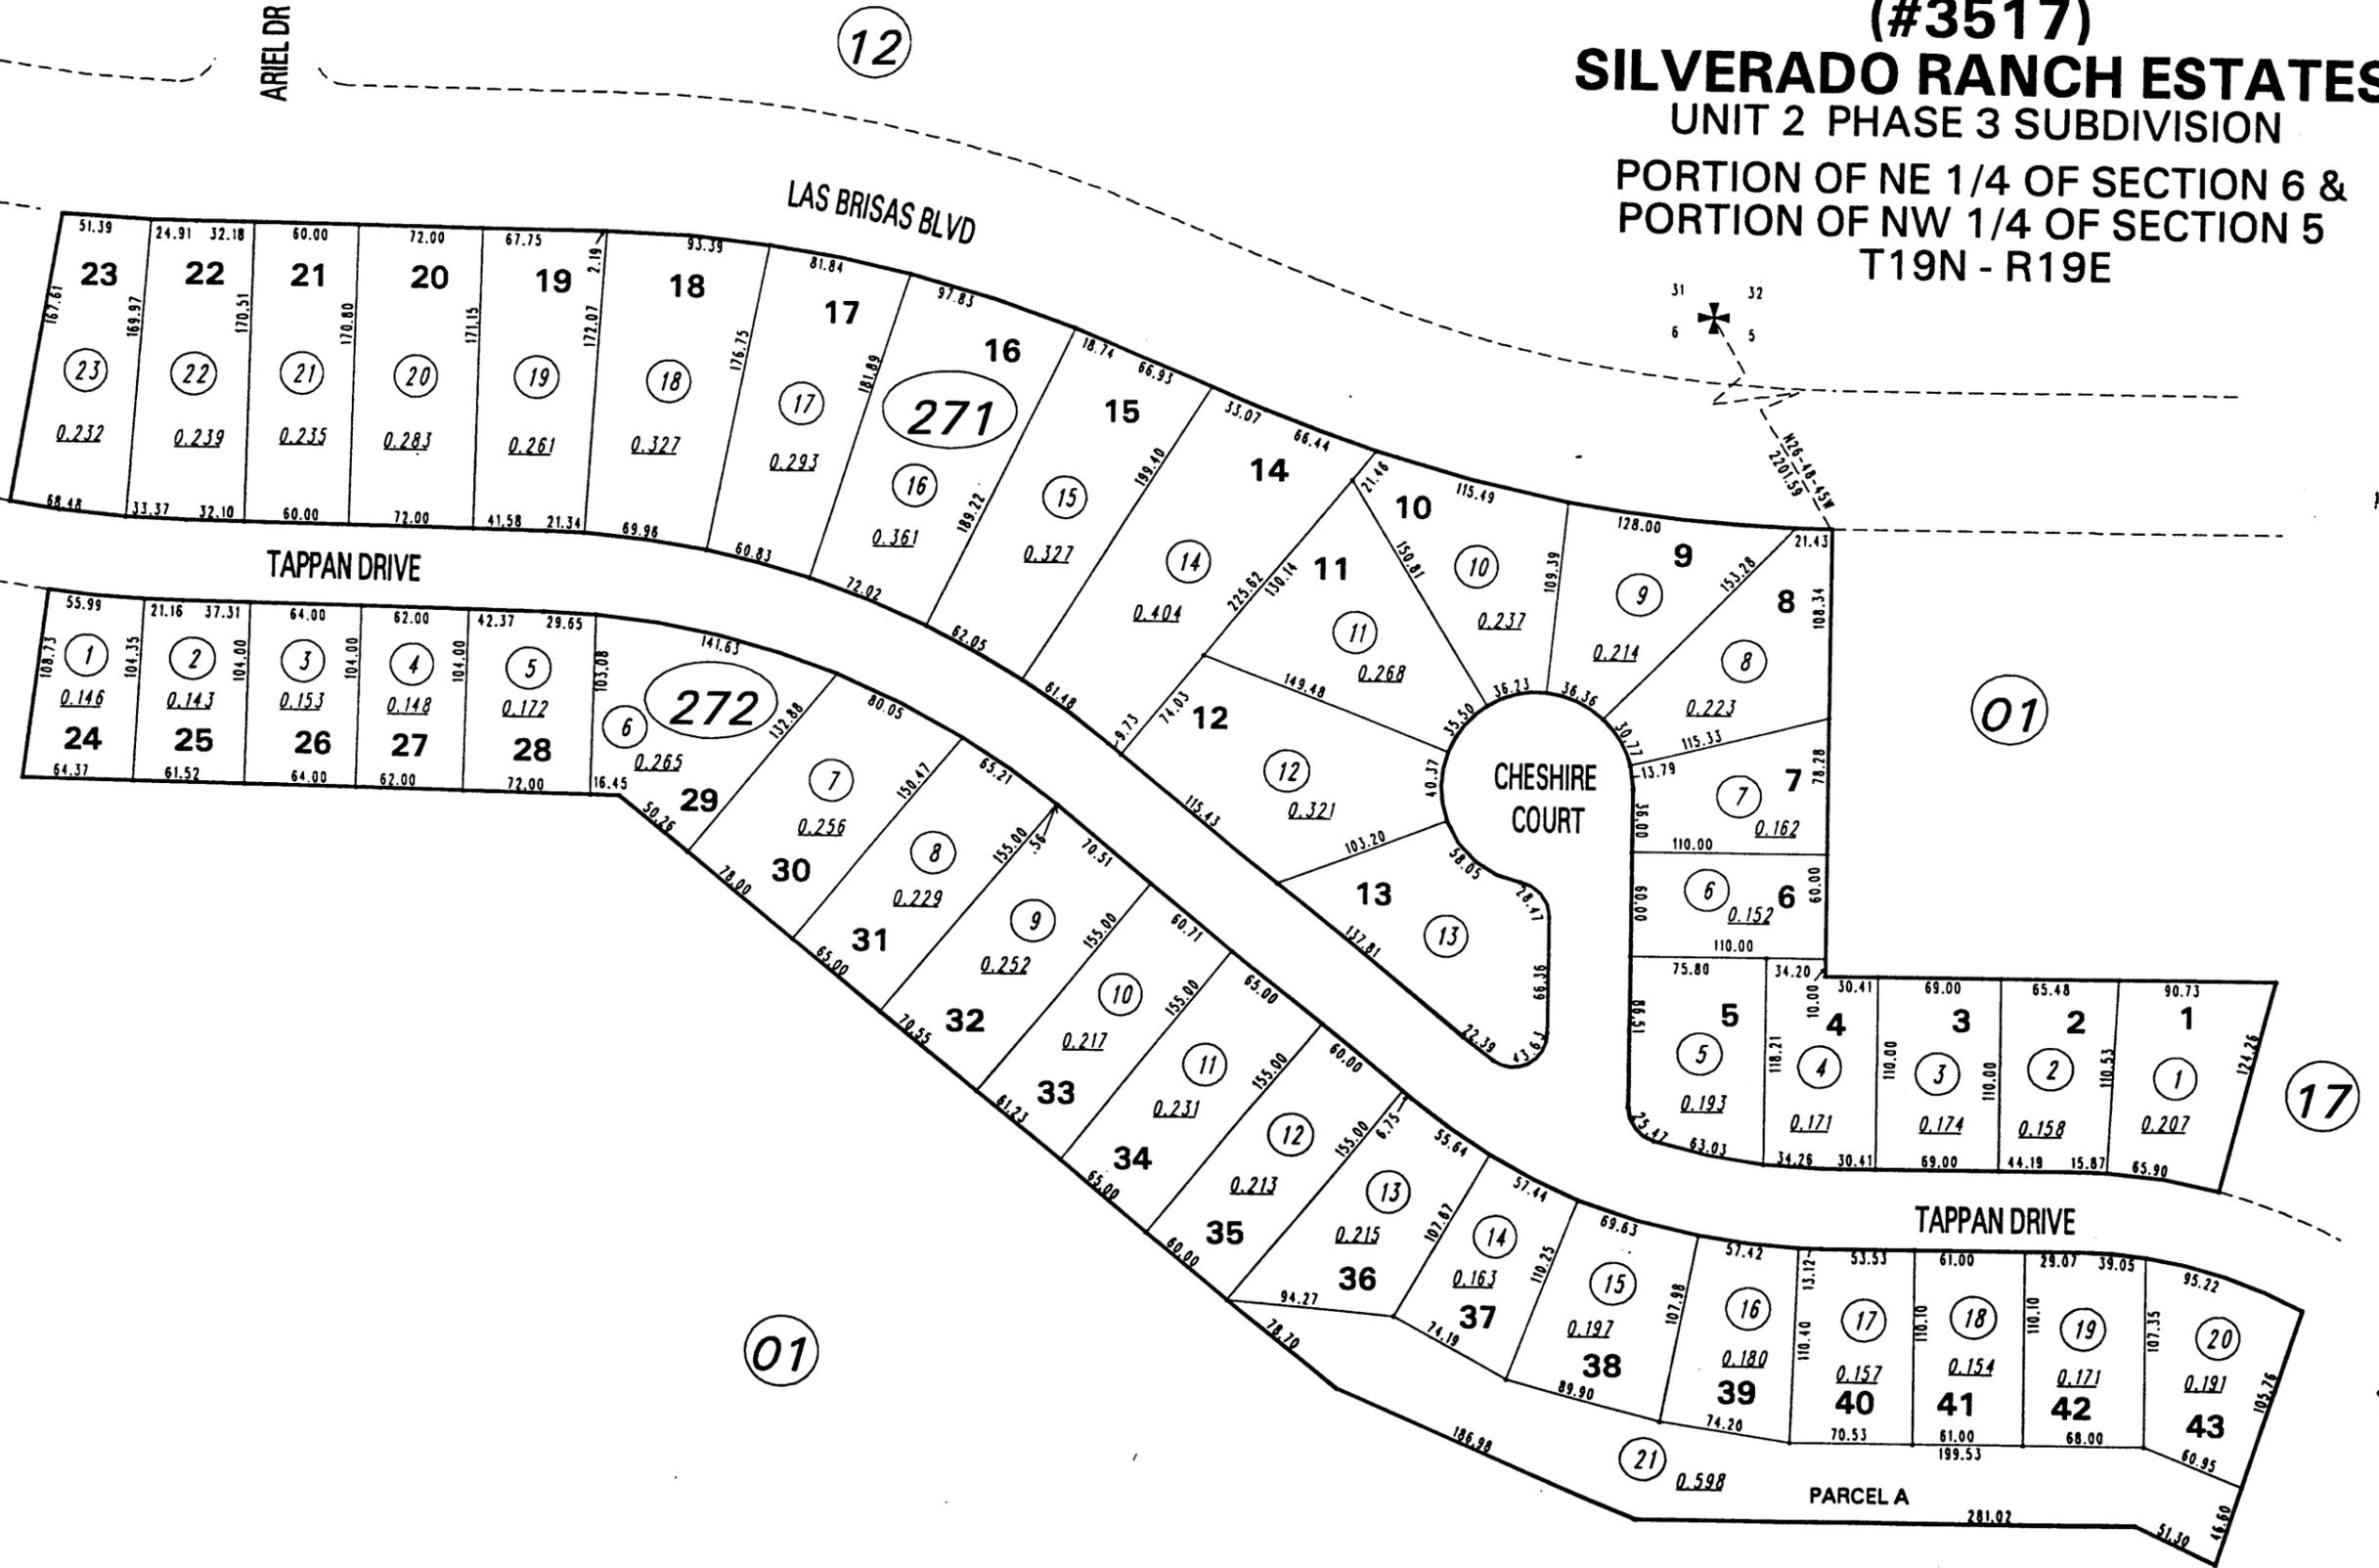

NOTE: This map is prepared for the use of the Washoe County Assessor for assessment and illustrative purposes only. It does not represent a survey of the premises. No liability is assumed as to the sufficiency or the accuracy of the data delineated hereon.

Office of Washoe County Assessor, Nevada - Robert W. McGowan

This area previously shown on 204-01

NOTE:
ASSESSOR'S BLOCK NUMBERS SHOWN IN ELLIPSES
ASSESSOR'S PARCEL NUMBERS SHOWN IN CIRCLES

Drawn by	<u>DSR 04/09/98*</u>
Revised	<u>DSR 5/10/00</u>