

204-60

204-54

204-65

(#3954)

SILVERADO RANCH ESTATES UNIT 11 PHASE 2

PORTION OF SECTION 6
T19N - R19E

204-01

204-01

ROBB DRIVE


543

204-52

541

204-52

204-53

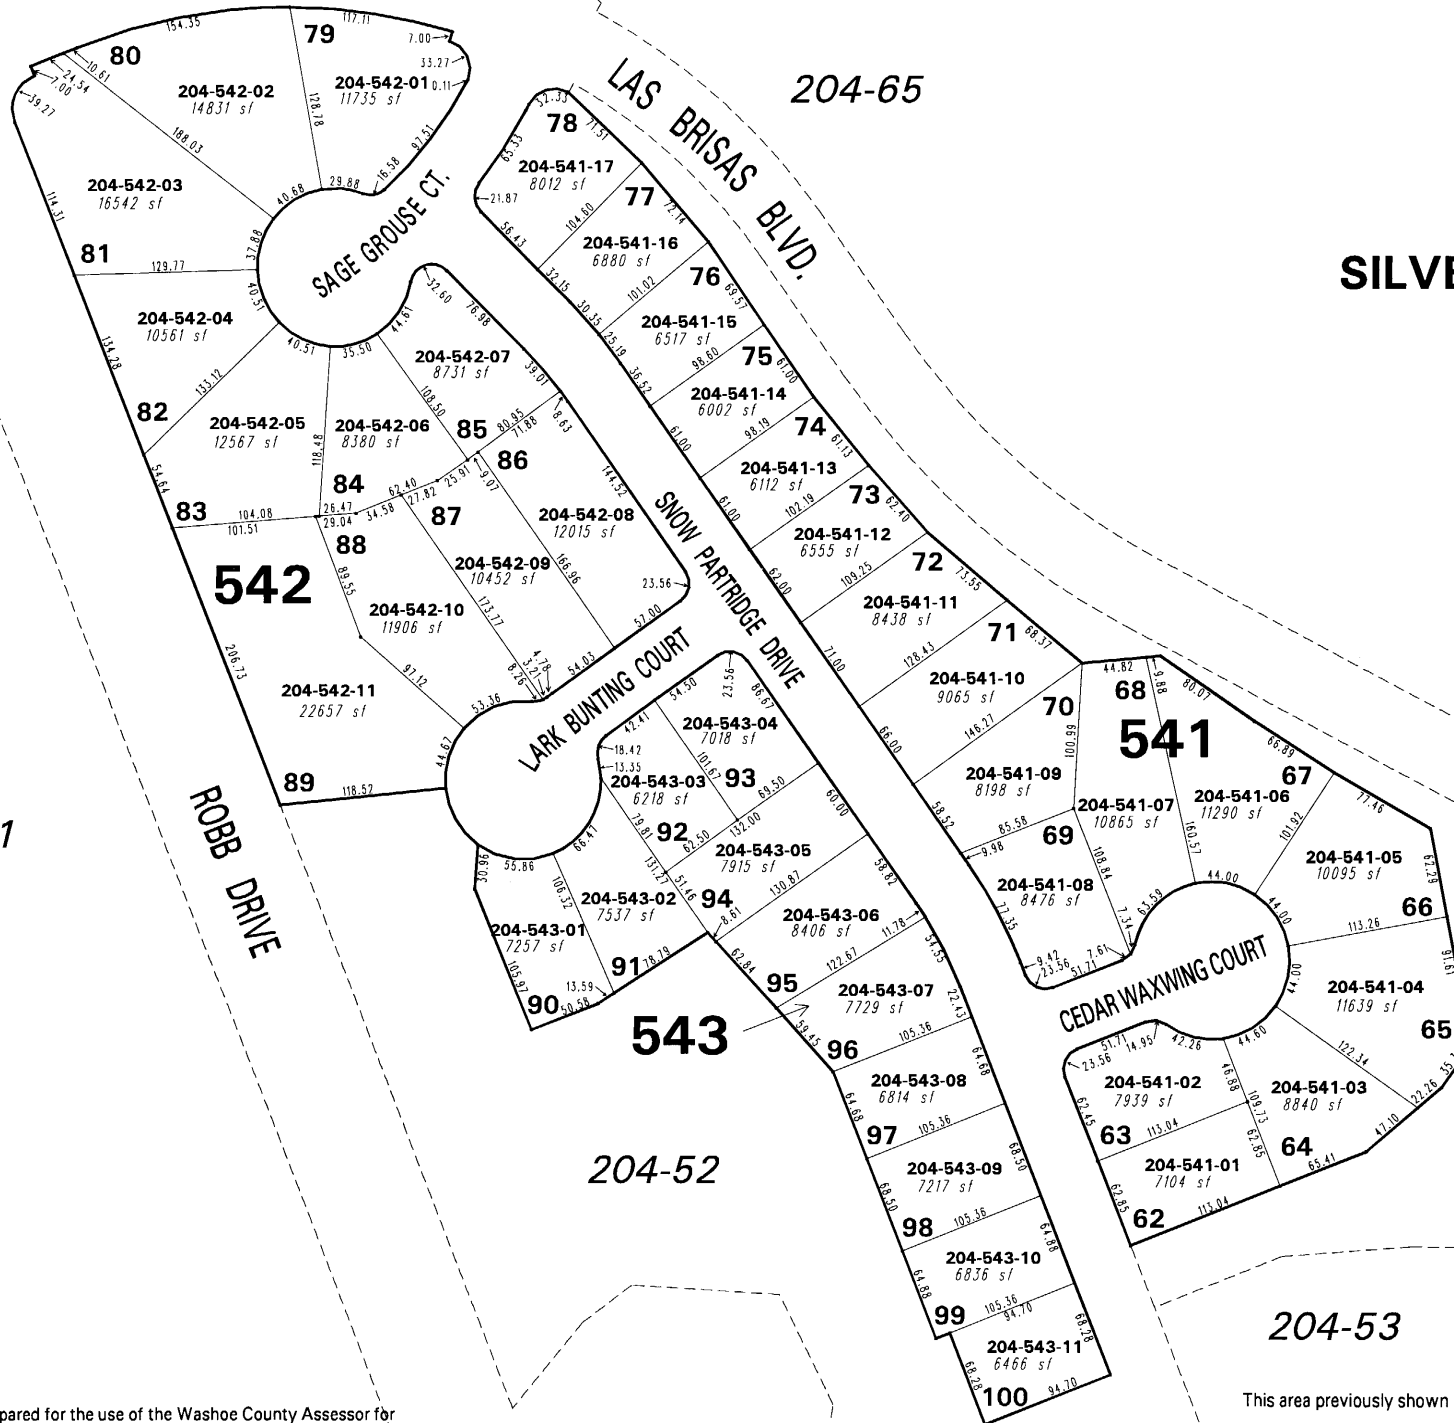

This area previously shown on 204-48

NOTE: This map is prepared for the use of the Washoe County Assessor for assessment and illustrative purposes only. It does not represent a survey of the premises. No liability is assumed as to the sufficiency or the accuracy of the data delineated hereon.

Office of Washoe County Assessor, Nevada - Robert W. McGowan

NOTE: Areas of parcels which are less than 2 acres are shown in square feet.

Drawn by	HCS 5/21/01
Revised	HCS 9/3/02 HCS 6/9/03
PK	10/01/04

