


(#4111)

GRANITE RIDGE PHASE 1

POR. N 1/2 SECTION 6
T19N - R19E
AND POR. S 1/2 SECTION 31
T20N - R19E

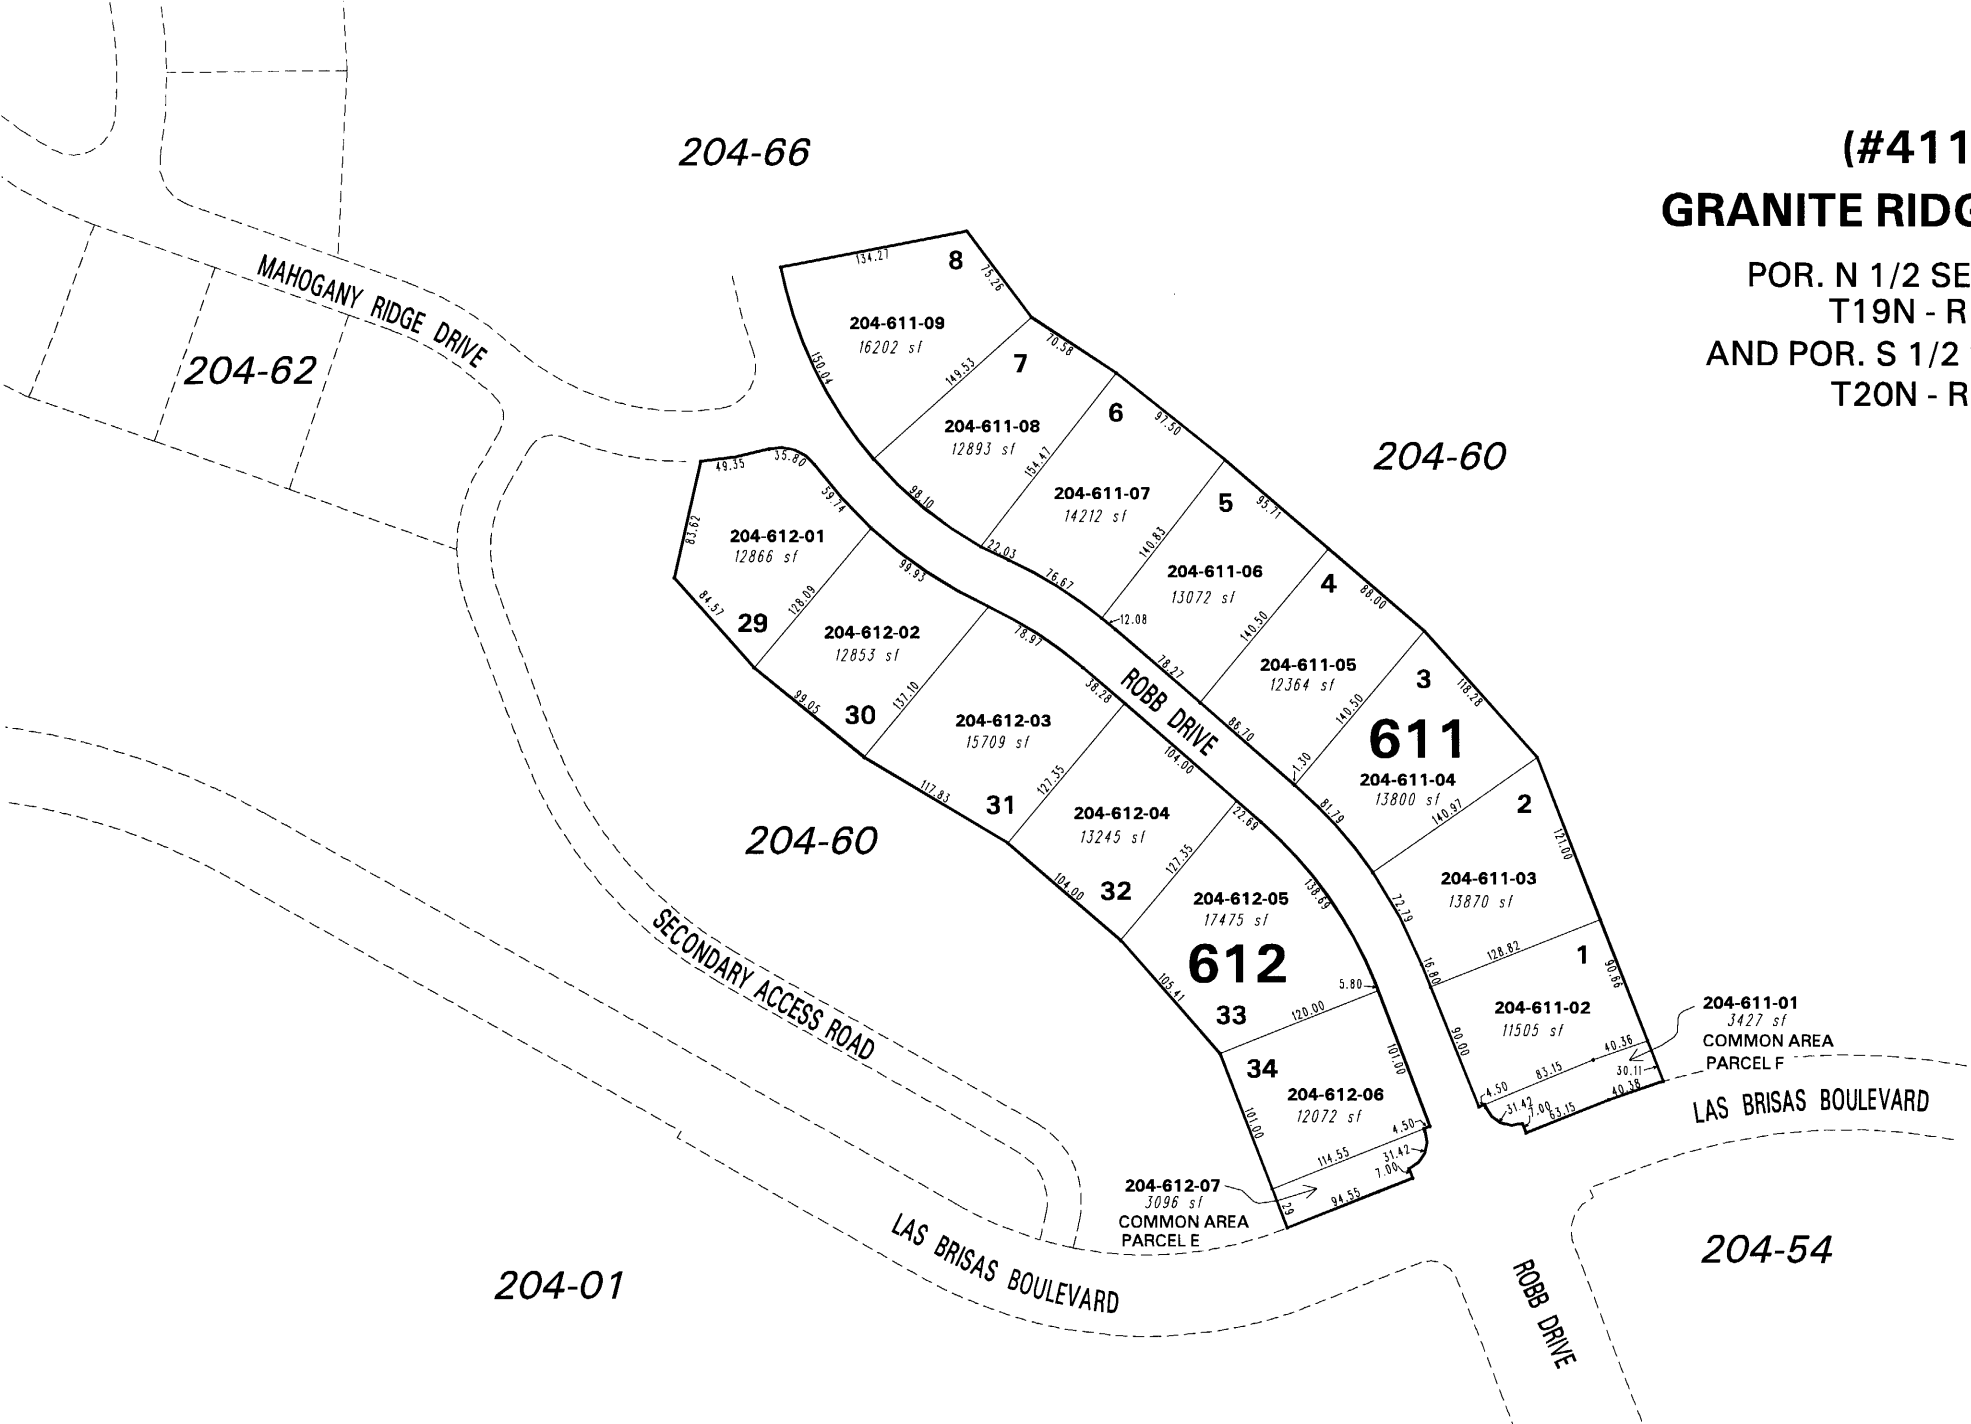

1" = 100'



NOTE: This map is prepared for the use of the Washoe County Assessor for assessment and illustrative purposes only. It does not represent a survey of the premises. No liability is assumed as to the sufficiency or the accuracy of the data delineated hereon.

Office of Washoe County Assessor, Nevada - Joshua G. Wilson

This area previously shown on 82-44, 204-01 & 35

NOTE: Areas of parcels which are less than 2 acres are shown in square feet.

| | | |
|----------|-----------------------|----------|
| Drawn by | HCS | 08/30/02 |
| Revised | HCS 6/9/03 PK 7/24/06 | |
| | NLH 06/01/07 | |