
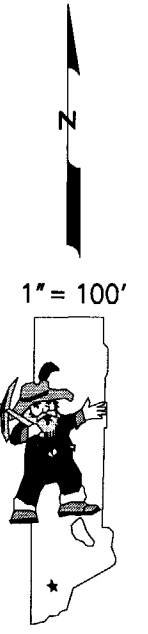


CURRENT AS OF
MAY 1 0 2005
WASHOE CO. ASSESSOR

(#4270)
AREA 2 - PHASE 1 @ SOMERSETT
PLANNED UNIT DEVELOPMENT
PORTIONS OF SECTIONS 2,
3 & 11, T19N - R18E

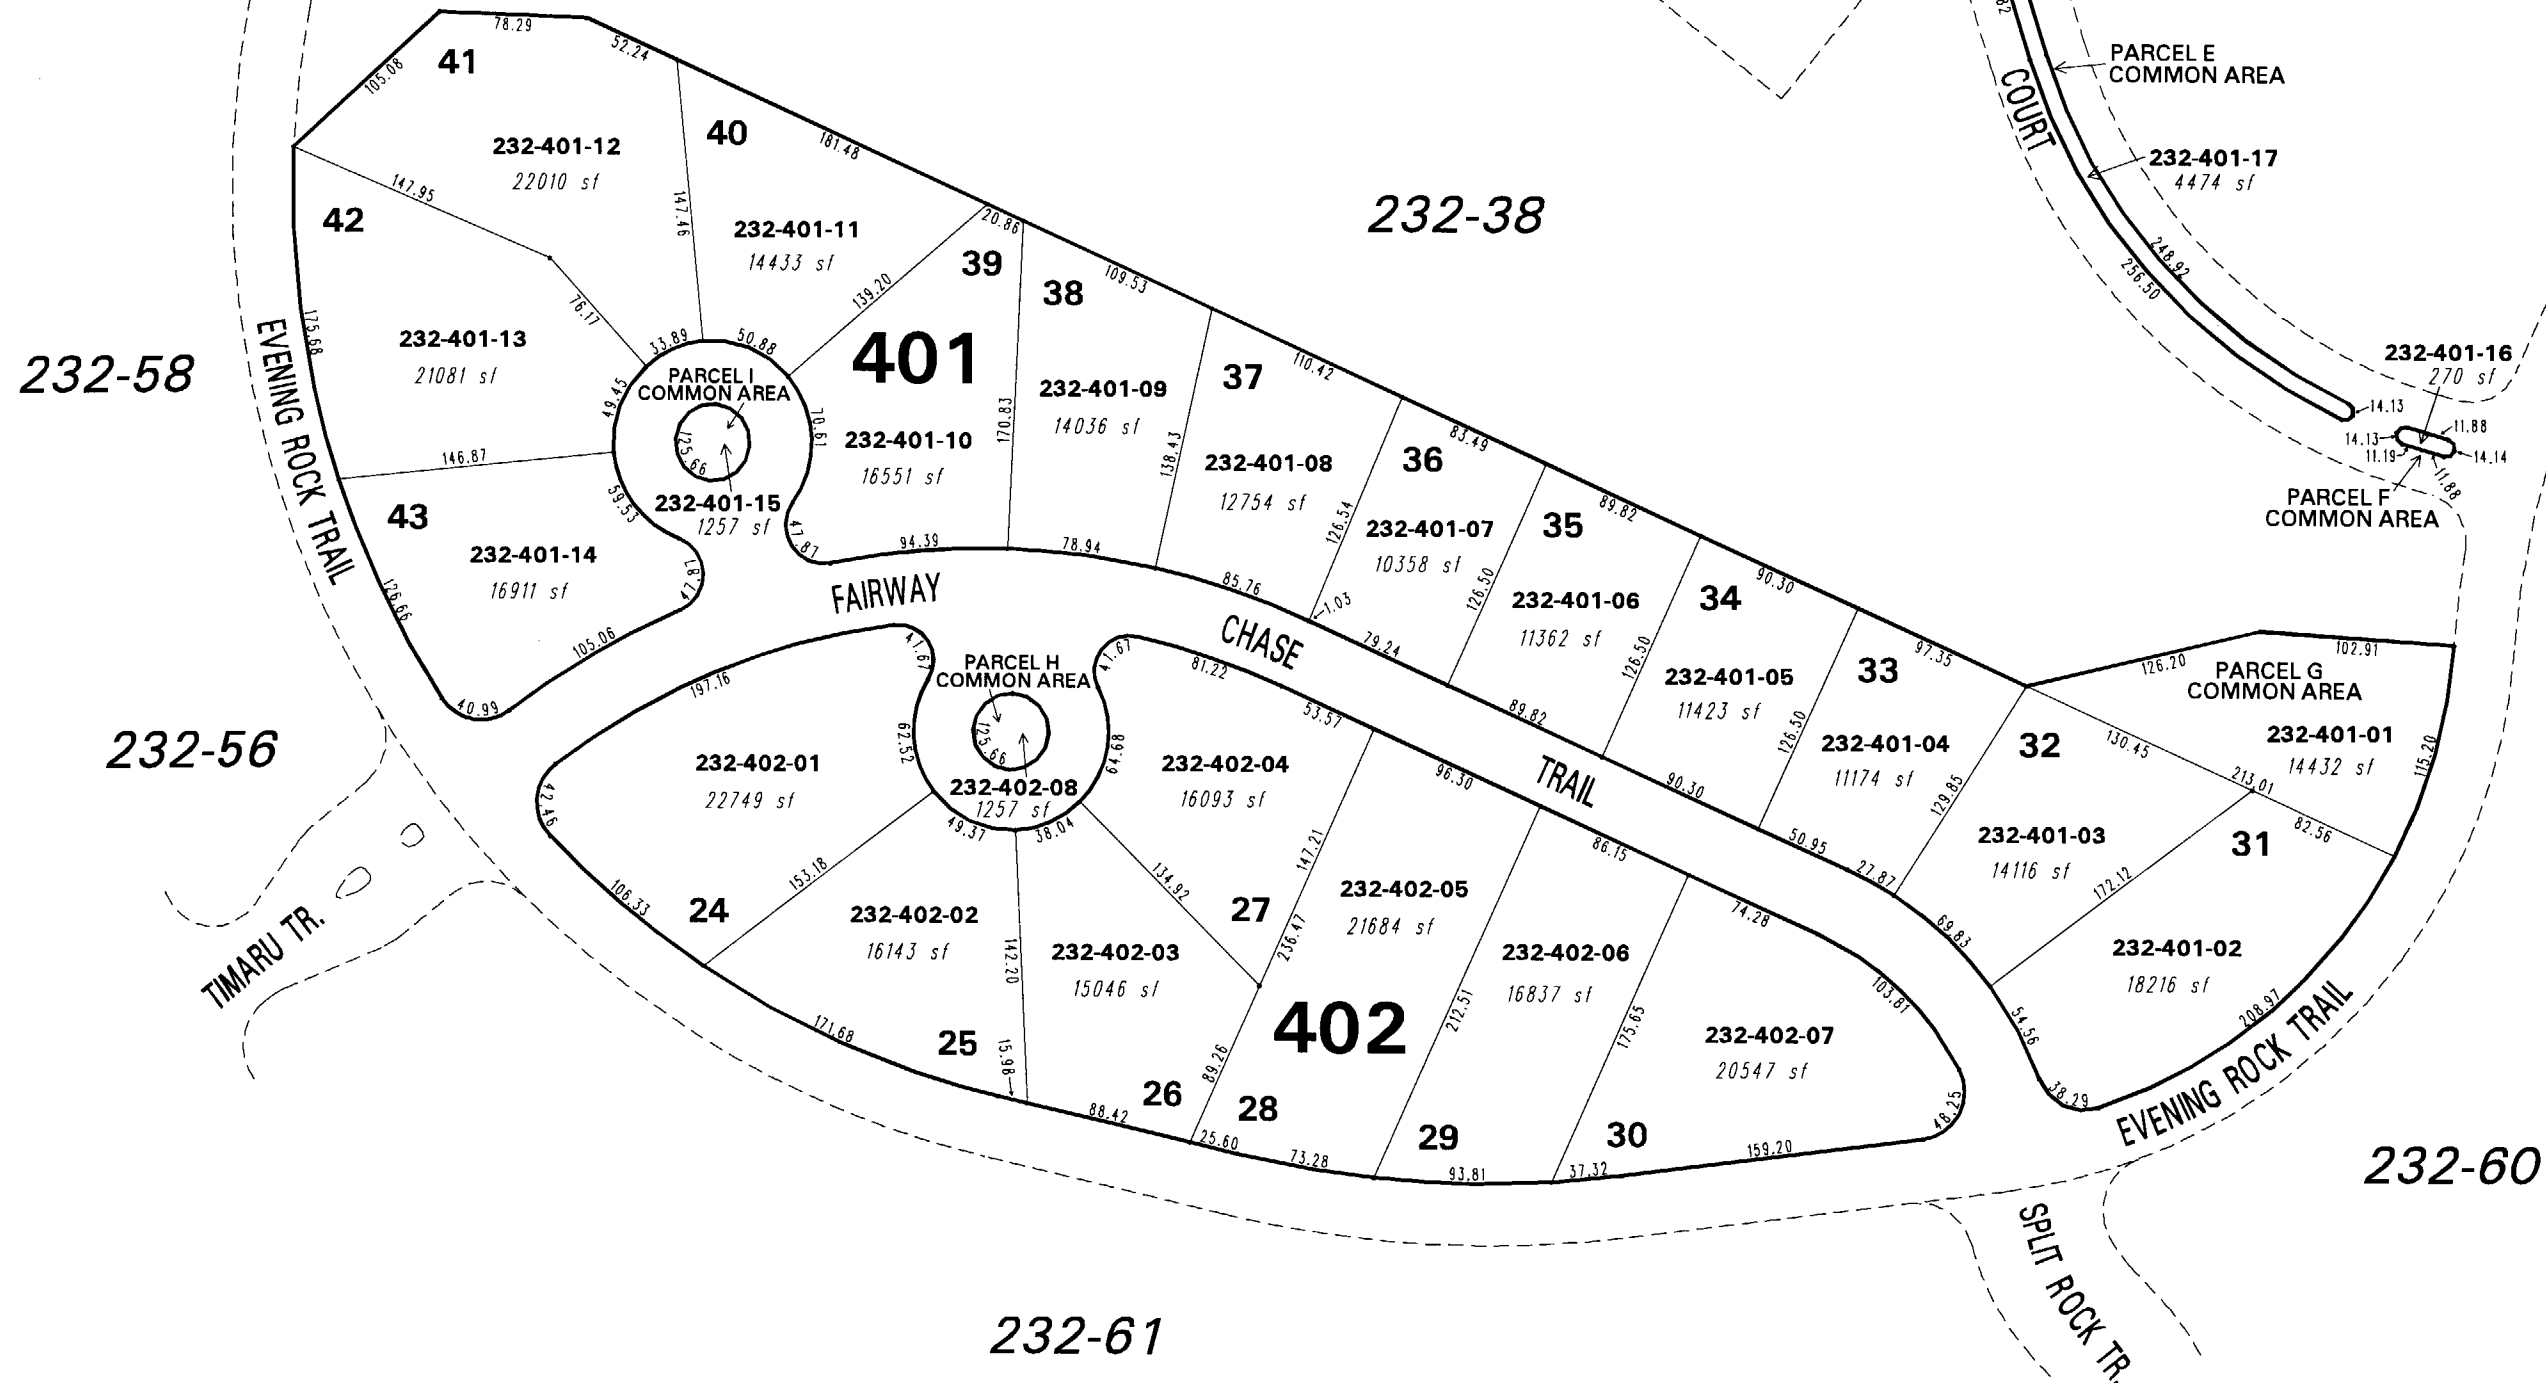

NOTE: This map is prepared for the use of the Washoe County Assessor for assessment and illustrative purposes only. It does not represent a survey of the premises. No liability is assumed as to the sufficiency or the accuracy of the data delineated hereon.

Office of Washoe County Assessor, Nevada - Robert W. McGowan

This area previously shown on 232-02, 38-72

NOTE: Areas of parcels which are less than 2 acres are shown in square feet.

Drawn by	KSB 12/01/03
Revised	KSB 11/22/04 KSB 3/03/05
	KSB 4/04/05