



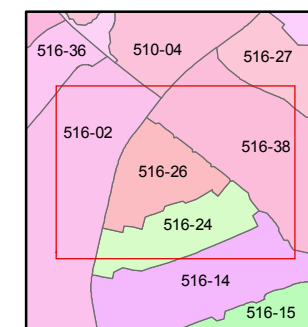

1 inch = 100 feet

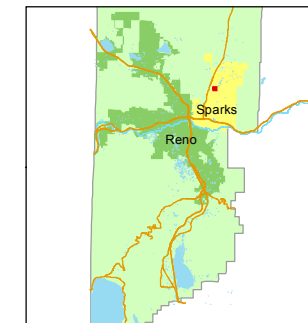

created by: SR 06/09/2016

last updated: _____


area previously shown on map(s)

516-02

NOTE: This map was prepared for the use of the Washoe County Assessor for assessment and illustrative purposes only. It does not represent a survey of the premises. No liability is assumed as to the sufficiency or accuracy of the data delineated hereon.

(#4048)
KILEY RANCH PHASE IIB - UNIT 9
A SINGLE FAMILY SUBDIVISION
PLANNED DEVELOPMENT

PORTION OF NW 1/4 OF SECTION 22
T20N - R20E

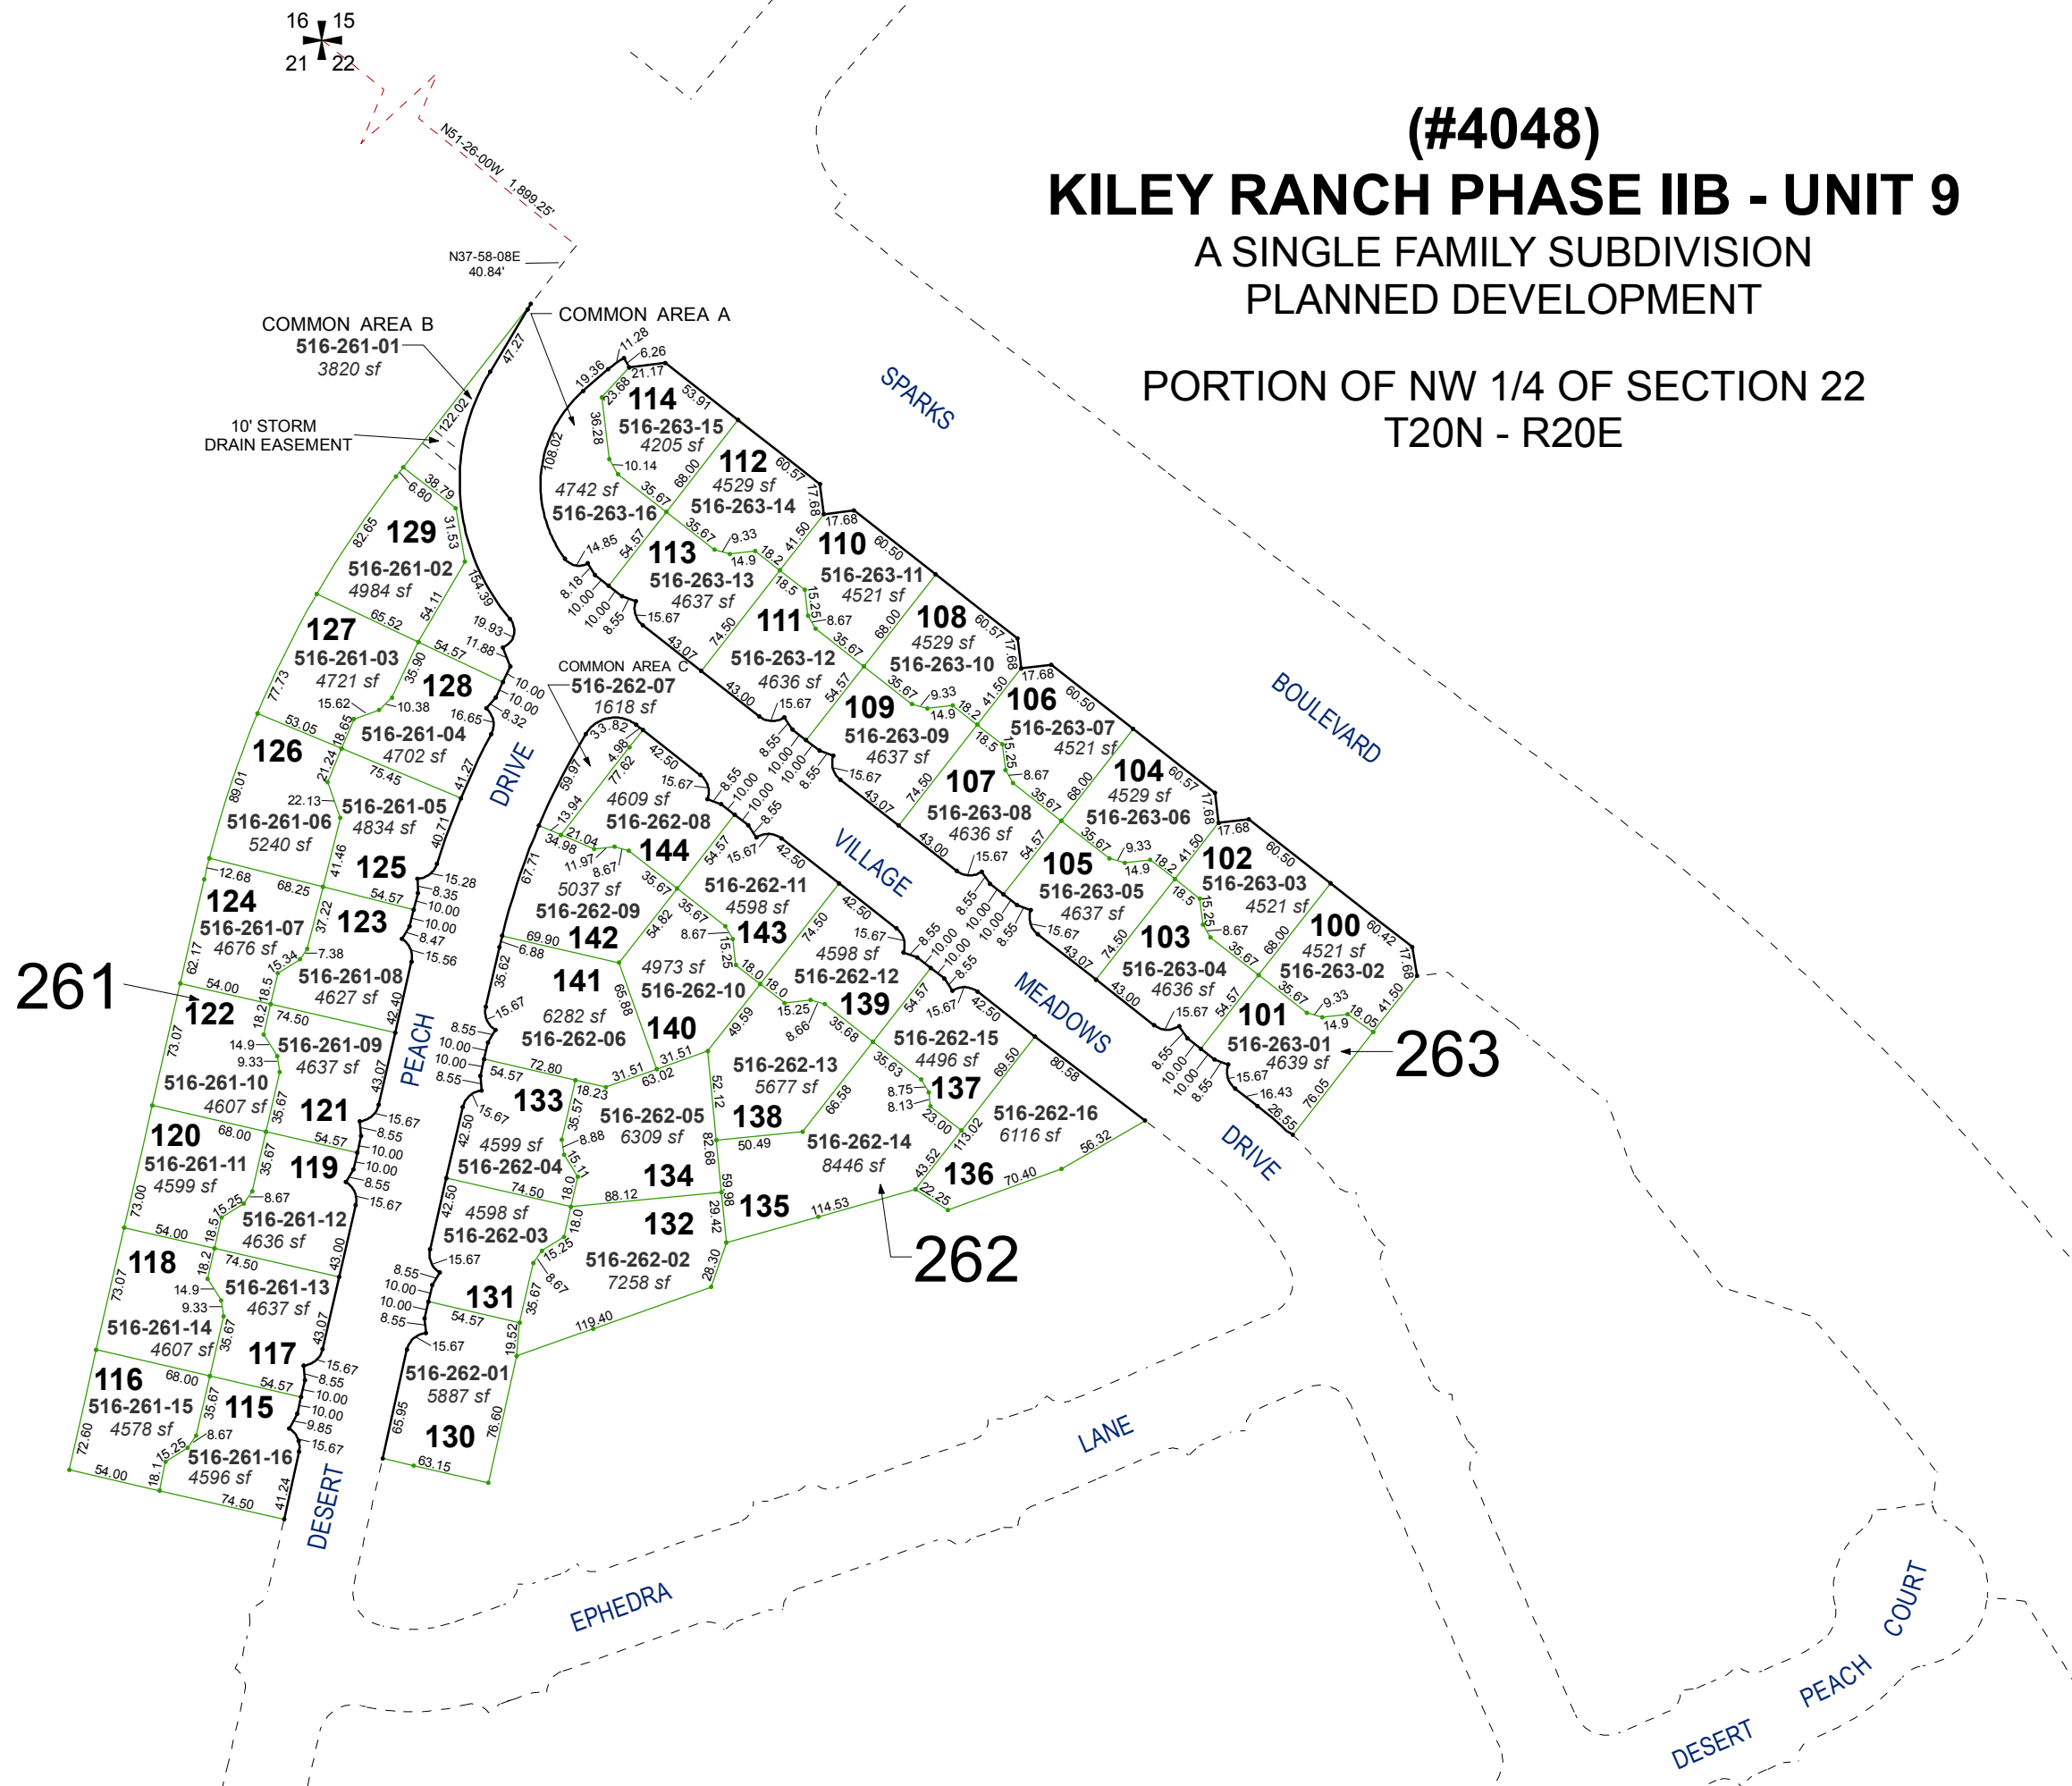

16 15
21 22

COMMON AREA B
516-261-01
3820 sf
10' STORM
DRAIN EASEMENT

COMMON AREA A

COMMON AREA C

261

263

262

EPHEDRA

LANE

DESERT PEACH COURT