
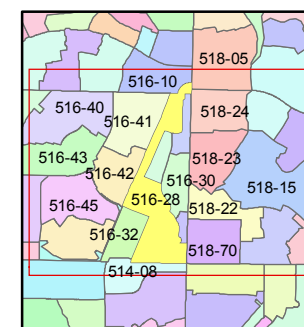


1 inch = 300 feet

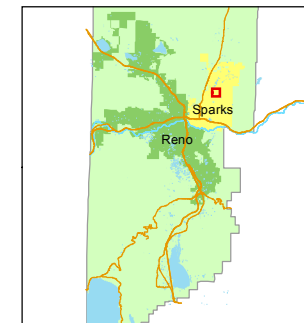


created by: SR 06/10/2016

last updated: _____

area previously shown on map(s)

516-01

NOTE: This map was prepared for the use of the Washoe County Assessor for assessment and illustrative purposes only. It does not represent a survey of the premises. No liability is assumed as to the sufficiency or accuracy of the data delineated hereon.

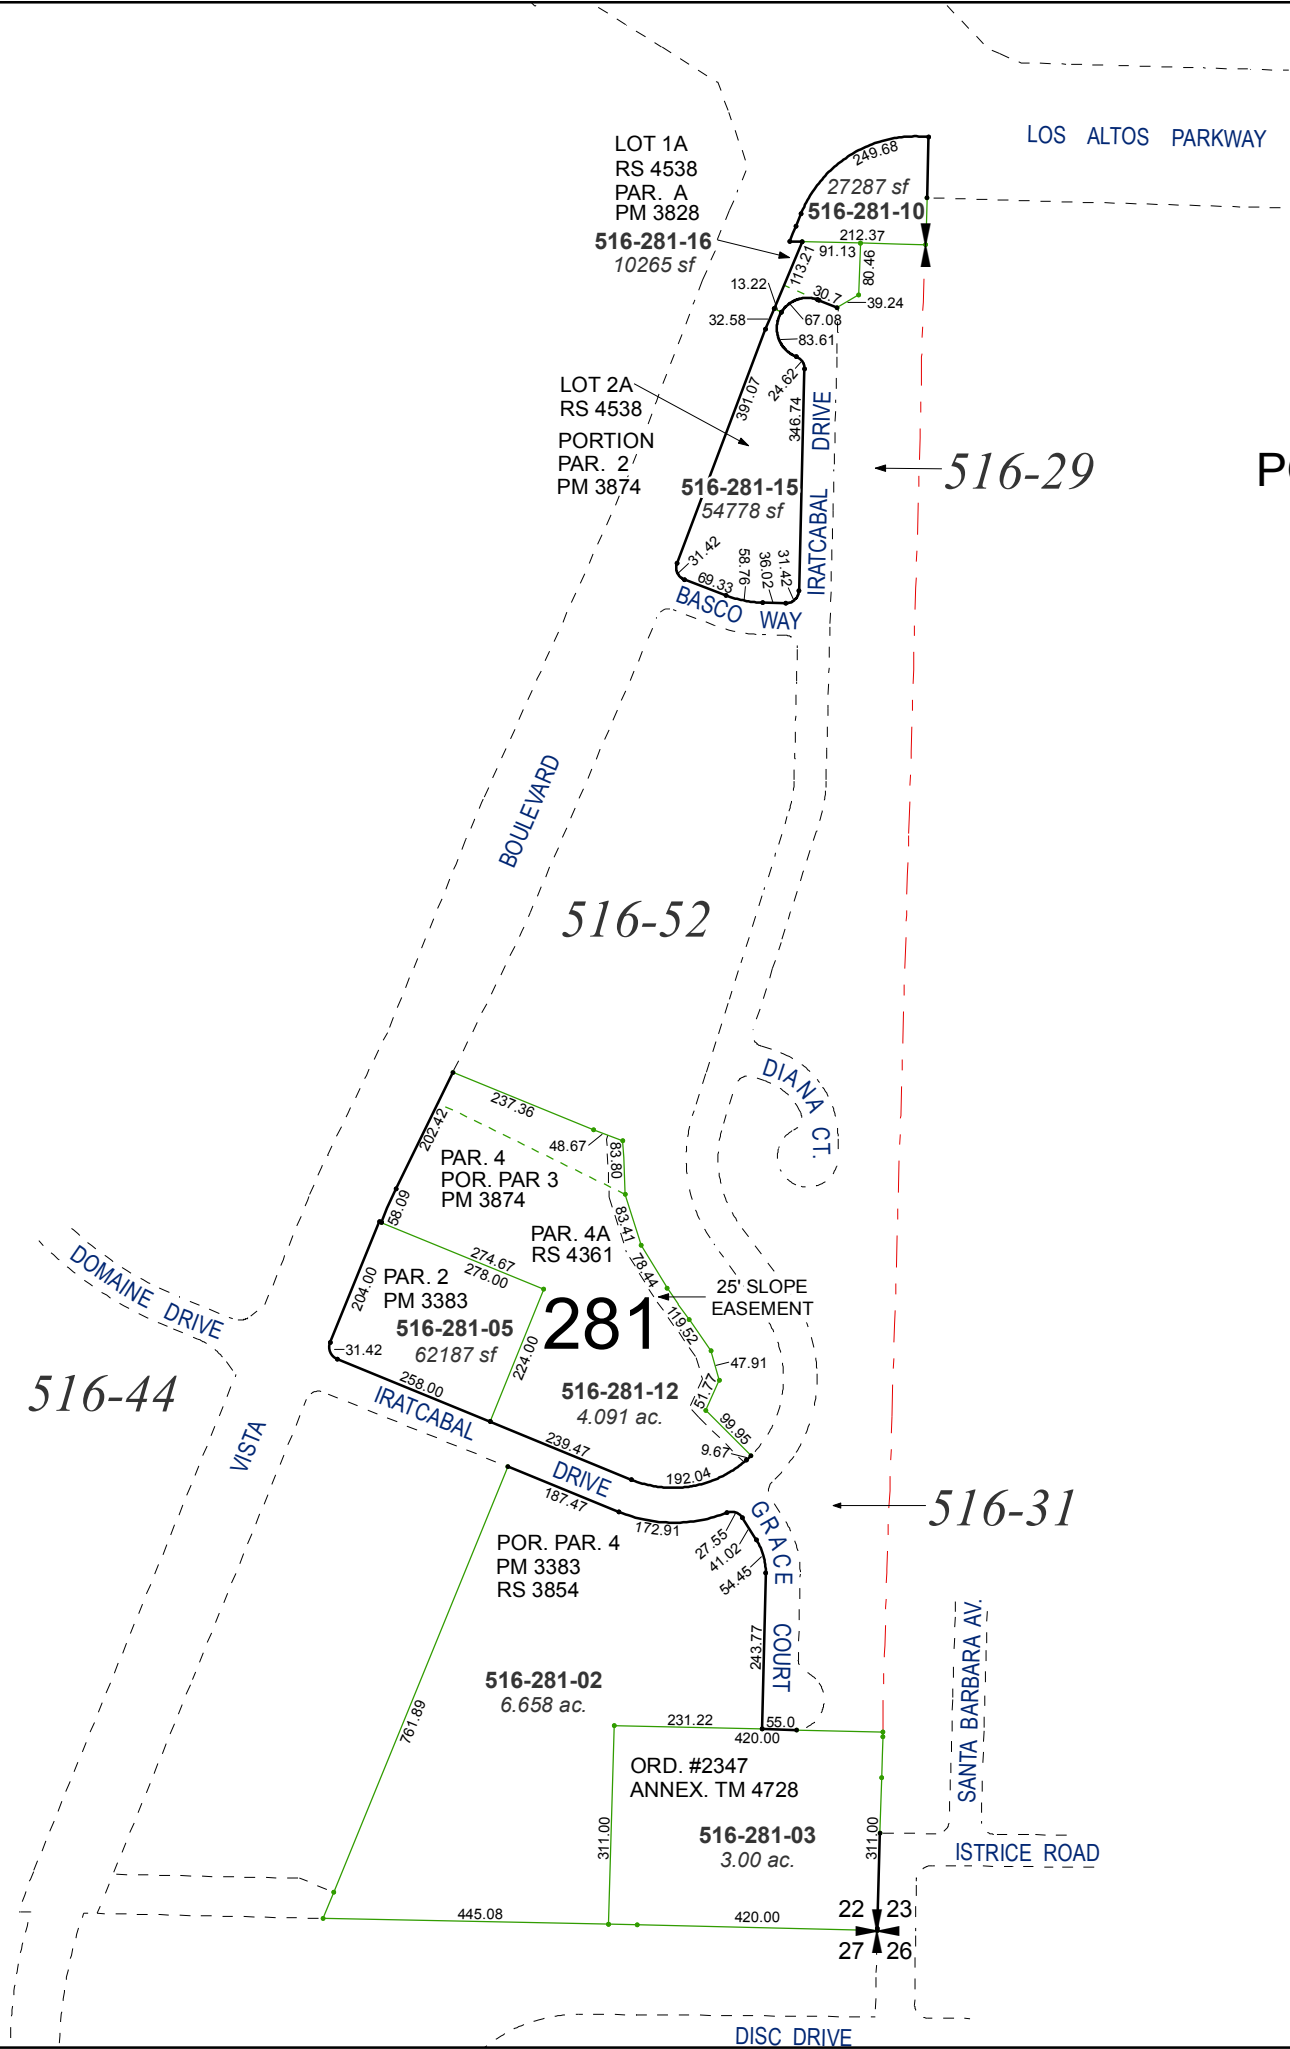

LOS ALTOS PARKWAY

LOT 1A
RS 4538
PAR. A
PM 3828
516-281-16
10265 sf

LOT 2A
RS 4538
PORTION
PAR. 2
PM 3874
516-281-15
54778 sf

281
PAR. 4
POR. PAR 3
PM 3874
PAR. 4A
RS 4361
PAR. 2
PM 3383
516-281-05
62187 sf

516-281-12
4.091 ac.

POR. PAR. 4
PM 3383
RS 3854
516-281-02
6.658 ac.

ORD. #2347
ANNEX. TM 4728
516-281-03
3.00 ac.

← **516-29**

PORTION OF SECTION 22
T20N - R20E

← **516-31**

516-44

516-52

DISC DRIVE

ISTRICE ROAD

SANTA BARBARA AV.

GRACE COURT

DIANA CT.

IRATCABAL DRIVE

BASCO WAY

BOULEVARD

VISTA

DOMAINE DRIVE

22 23
27 26