


(#4844)
PIONEER MEADOWS VILLAGE 4B
 A PLANNED COMMUNITY

A POR. OF THE NE 1/4 OF SEC. 11
 T20N - R20E

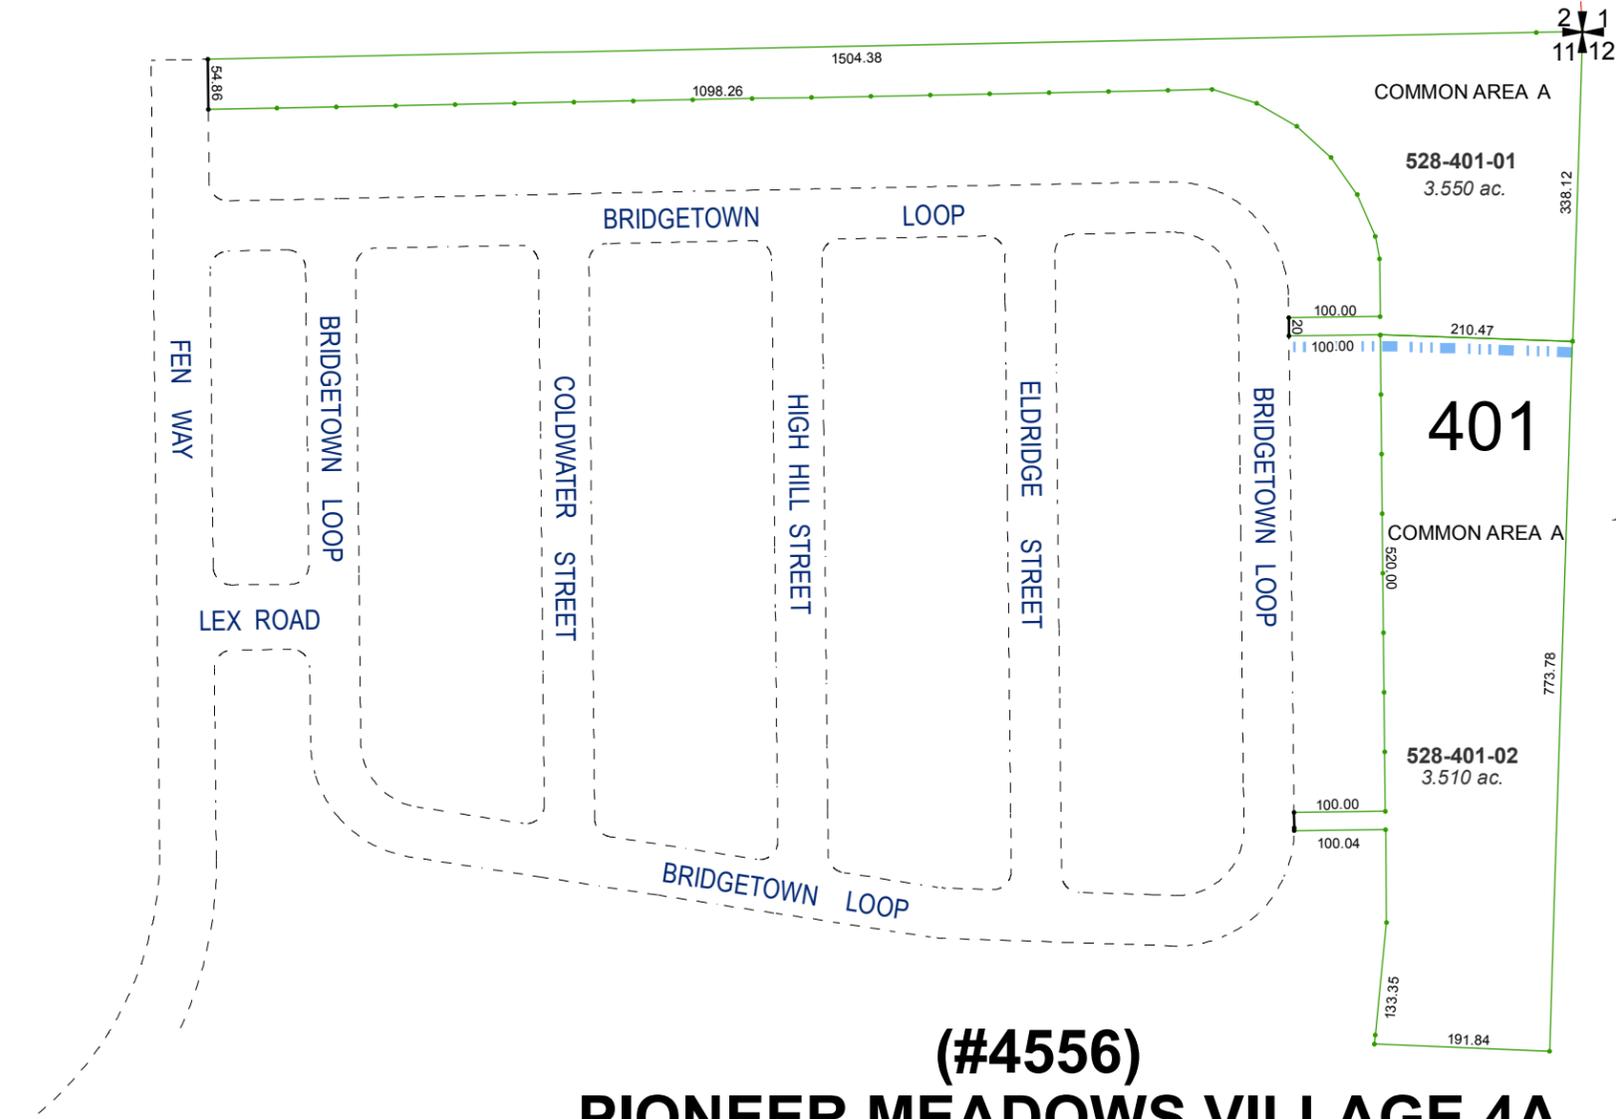


(#4556)
PIONEER MEADOWS VILLAGE 4A
 UNIT 1

BOOK 522



Assessor's Map Number
528-40

STATE OF NEVADA
WASHOE COUNTY
 ASSESSOR'S OFFICE
 Michael E. Clark, Assessor

1001 East Ninth Street
 Building D
 Reno, Nevada 89512
 (775) 328-2231

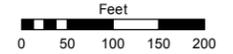

1 inch = 200 feet

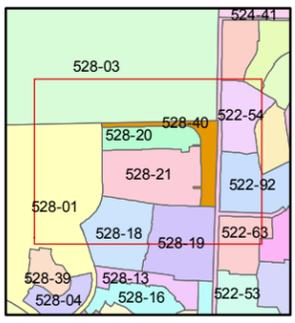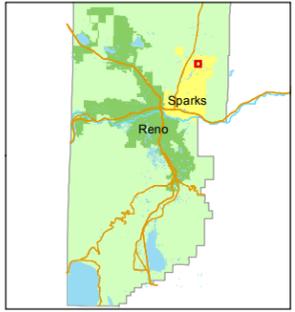

created by: JKF 03/02/2017

last updated: _____

area previously shown on map(s)
528-20 & 21

NOTE: This map was prepared for the use of the Washoe County Assessor for assessment and illustrative purposes only. It does not represent a survey of the premises. No liability is assumed as to the sufficiency or accuracy of the data delineated hereon.