



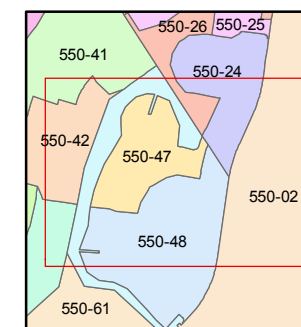

1 inch = 100 feet

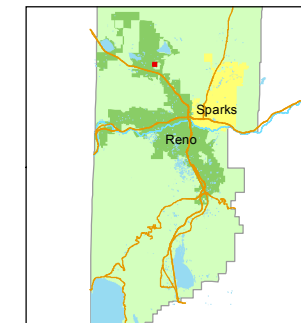

created by: JMO 04/13/2016


last updated: \_\_\_\_\_

area previously shown on map(s)

550-01

NOTE: This map was prepared for the use of the Washoe County Assessor for assessment and illustrative purposes only. It does not represent a survey of the premises. No liability is assumed as to the sufficiency or accuracy of the data delineated hereon.

**(#4061)**  
**SKY VISTA VILLAGE 4**  
**SUBDIVISION**  
PLANNED UNIT DEVELOPMENT  
PORTION OF SECTION 5  
T20N - R19E

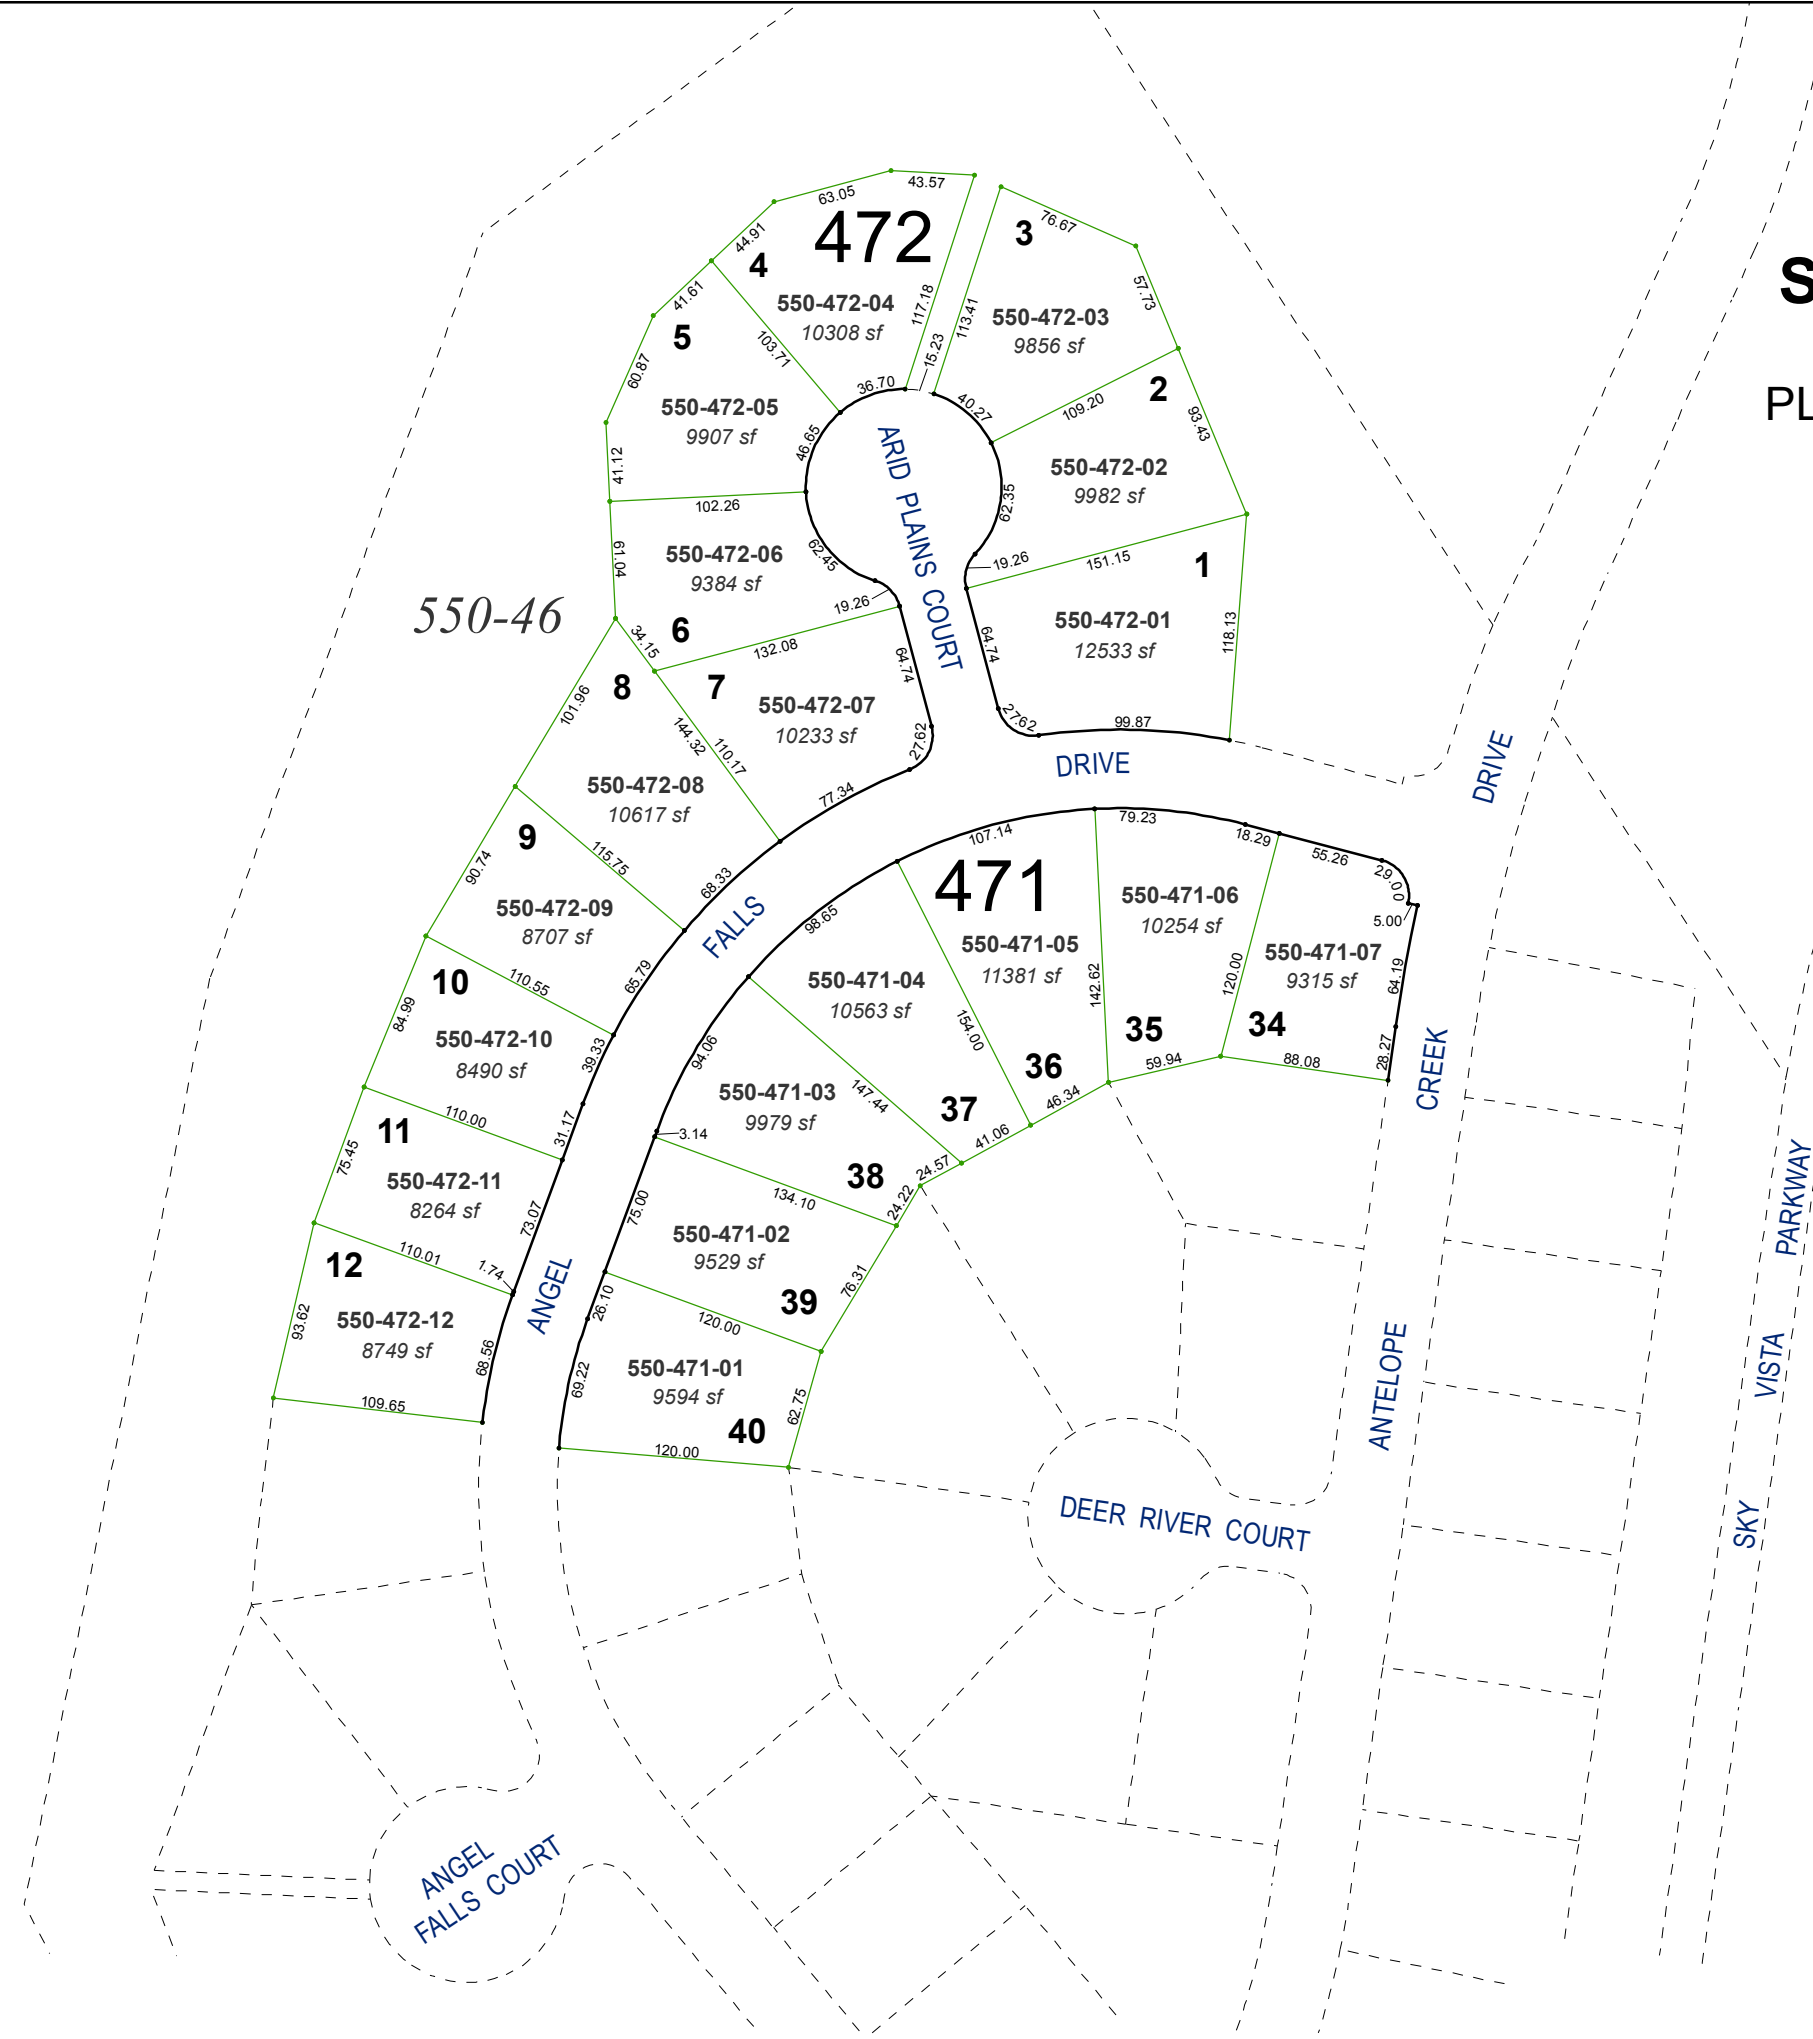

ANGEL  
FALLS COURT

DEER RIVER COURT

ANTELOPE  
CREEK DRIVE

DRIVE

SKY  
VISTA PARKWAY

ARID PLAINS COURT

FALLS DRIVE