
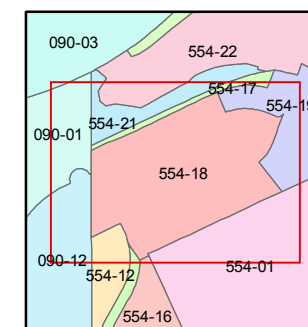


1 inch = 80 feet

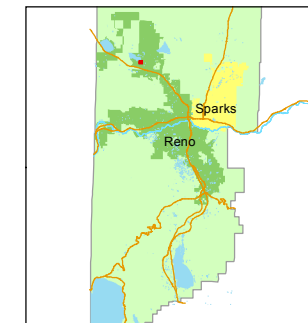


created by: EMG 1/27/2015

last updated: _____

area previously shown on map(s)

090-06, 090-07

NOTE: This map was prepared for the use of the Washoe County Assessor for assessment and illustrative purposes only. It does not represent a survey of the premises. No liability is assumed as to the sufficiency or accuracy of the data delineated hereon.

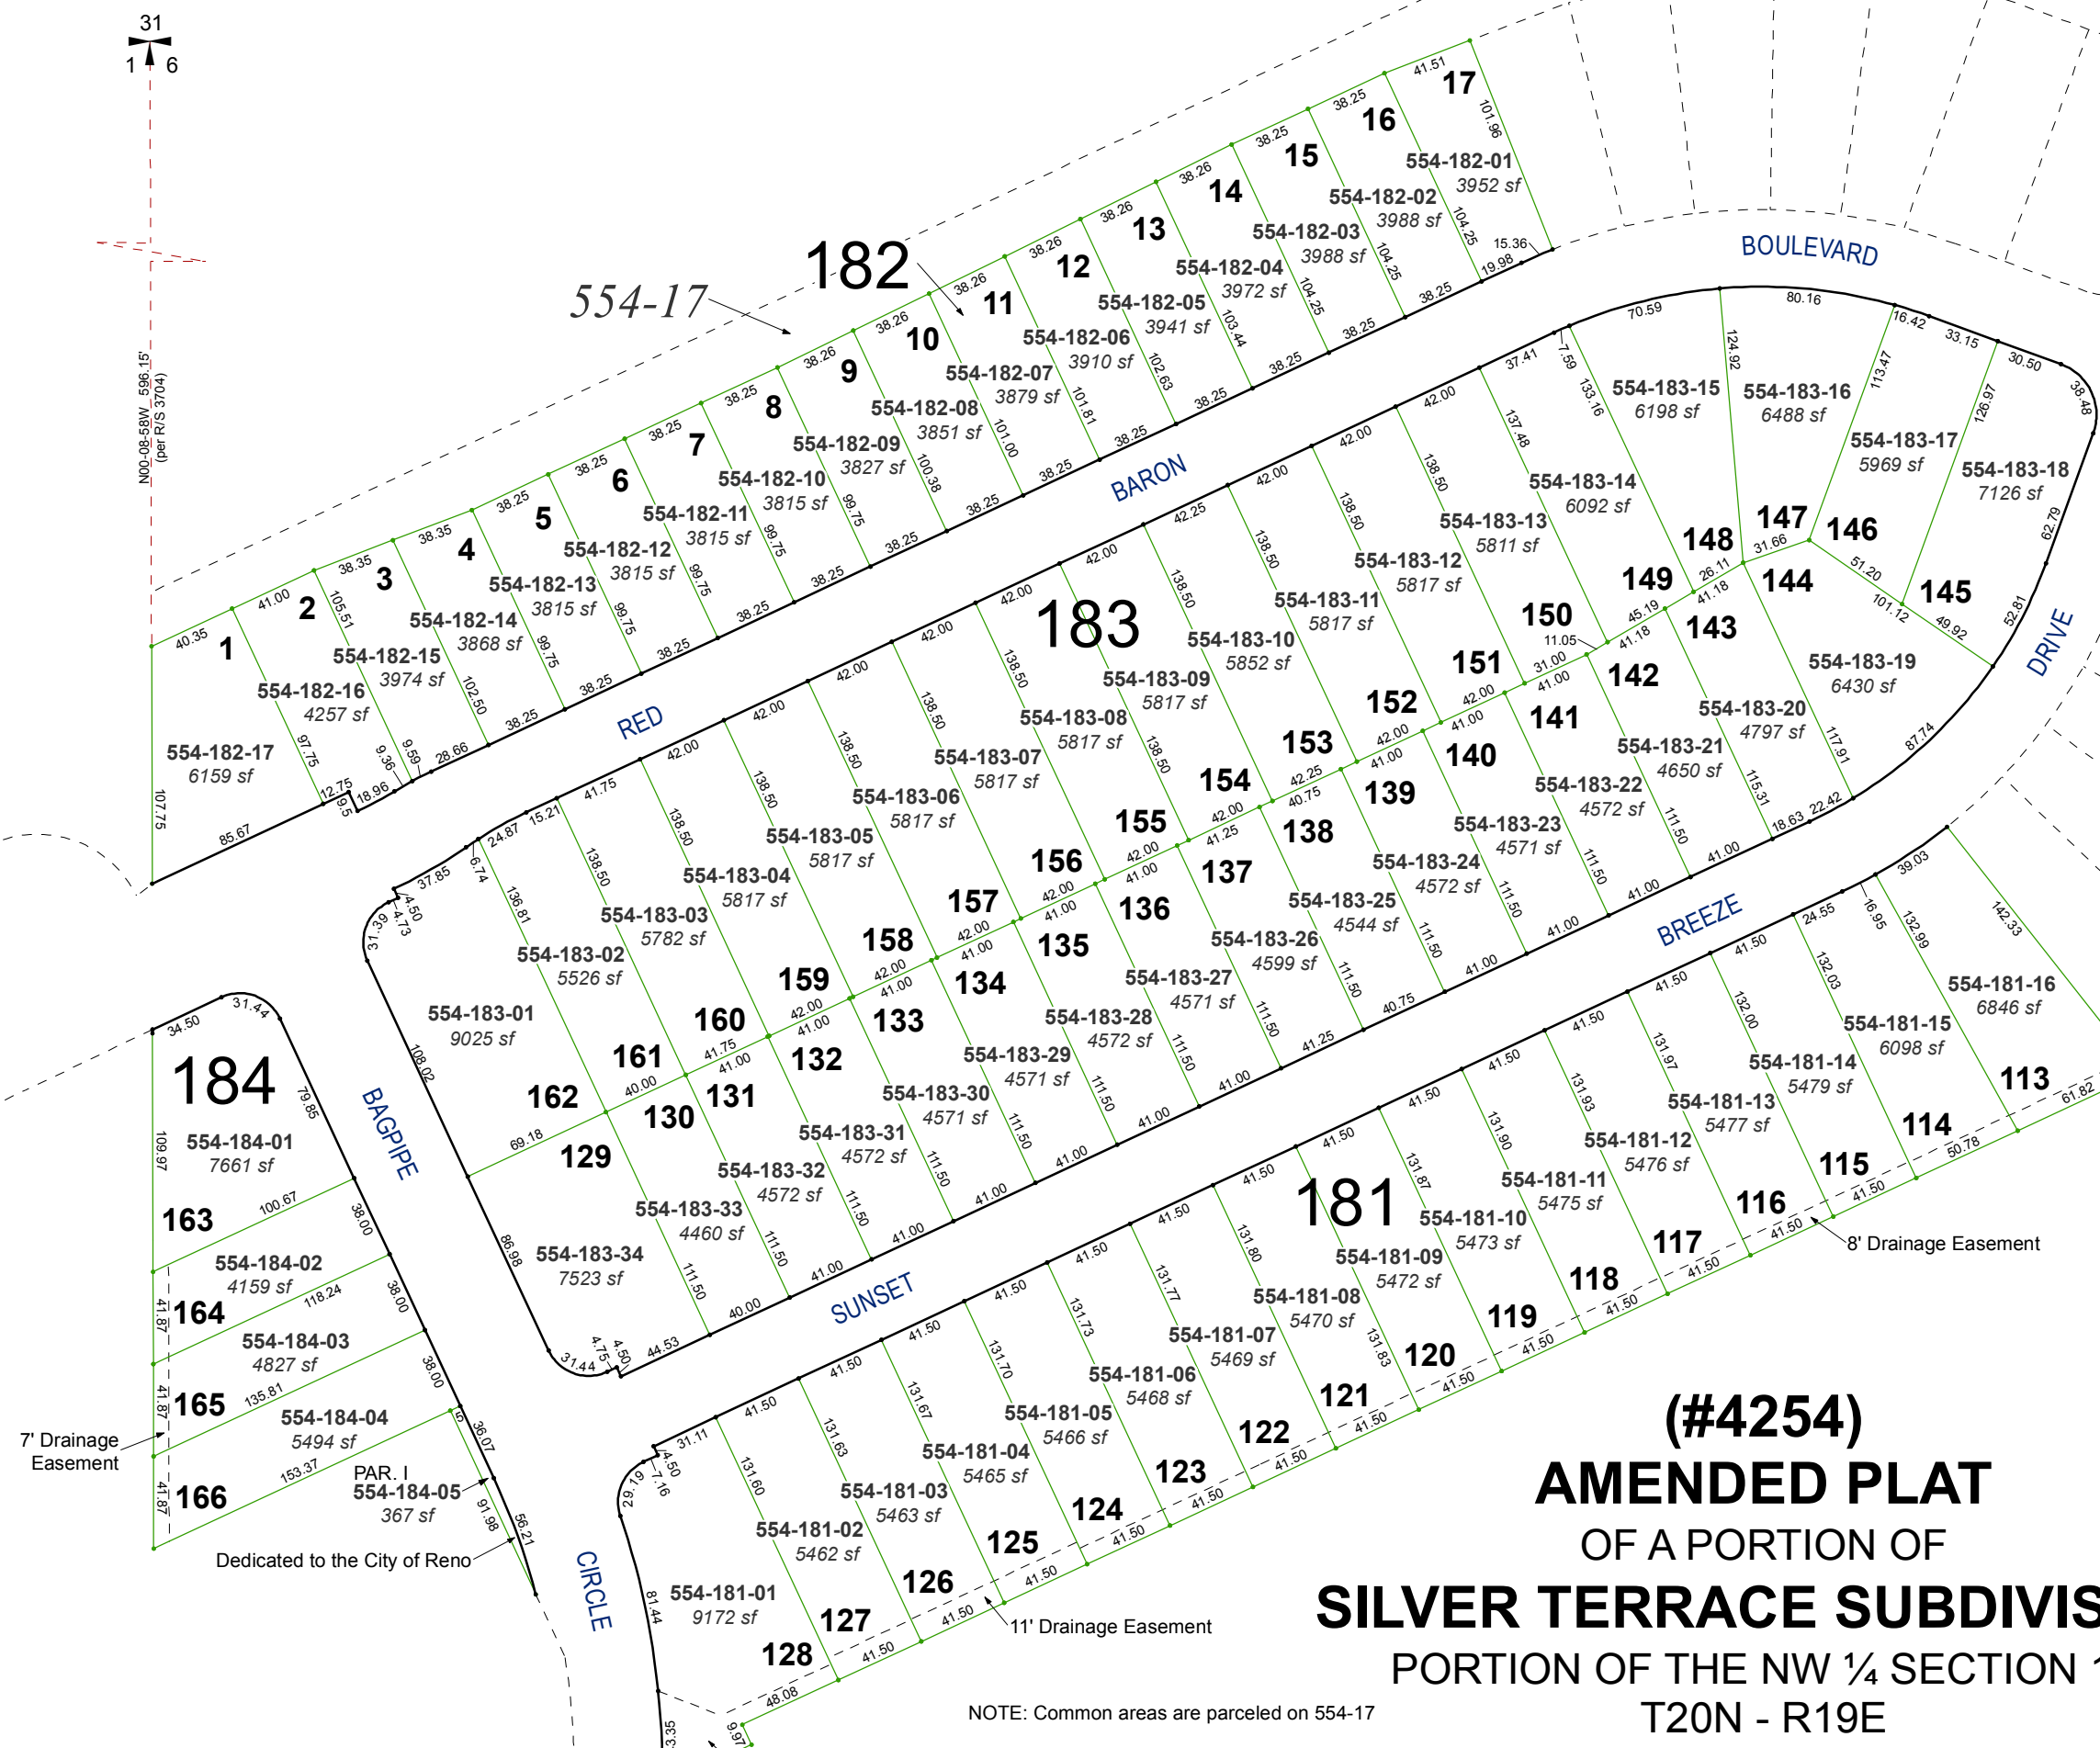

NOTE: Common areas are parceled on 554-17

(#4254)
AMENDED PLAT
OF A PORTION OF
SILVER TERRACE SUBDIVISION
PORTION OF THE NW 1/4 SECTION 16
T20N - R19E

31
1 6

N00-08-58W 596.15'
(per R/S 3704)

7' Drainage Easement

PAR. I
554-184-05
367 sf
Dedicated to the City of Reno

Drainage Easement

8' Drainage Easement

11' Drainage Easement