


(#2320) PINE MEADOWS

A CONDOMINIUM SUBDIVISION
POR. SE 1/4 SEC. 1, T19N - R19E
& POR. SW 1/4 SEC. 6, T19N - R20E

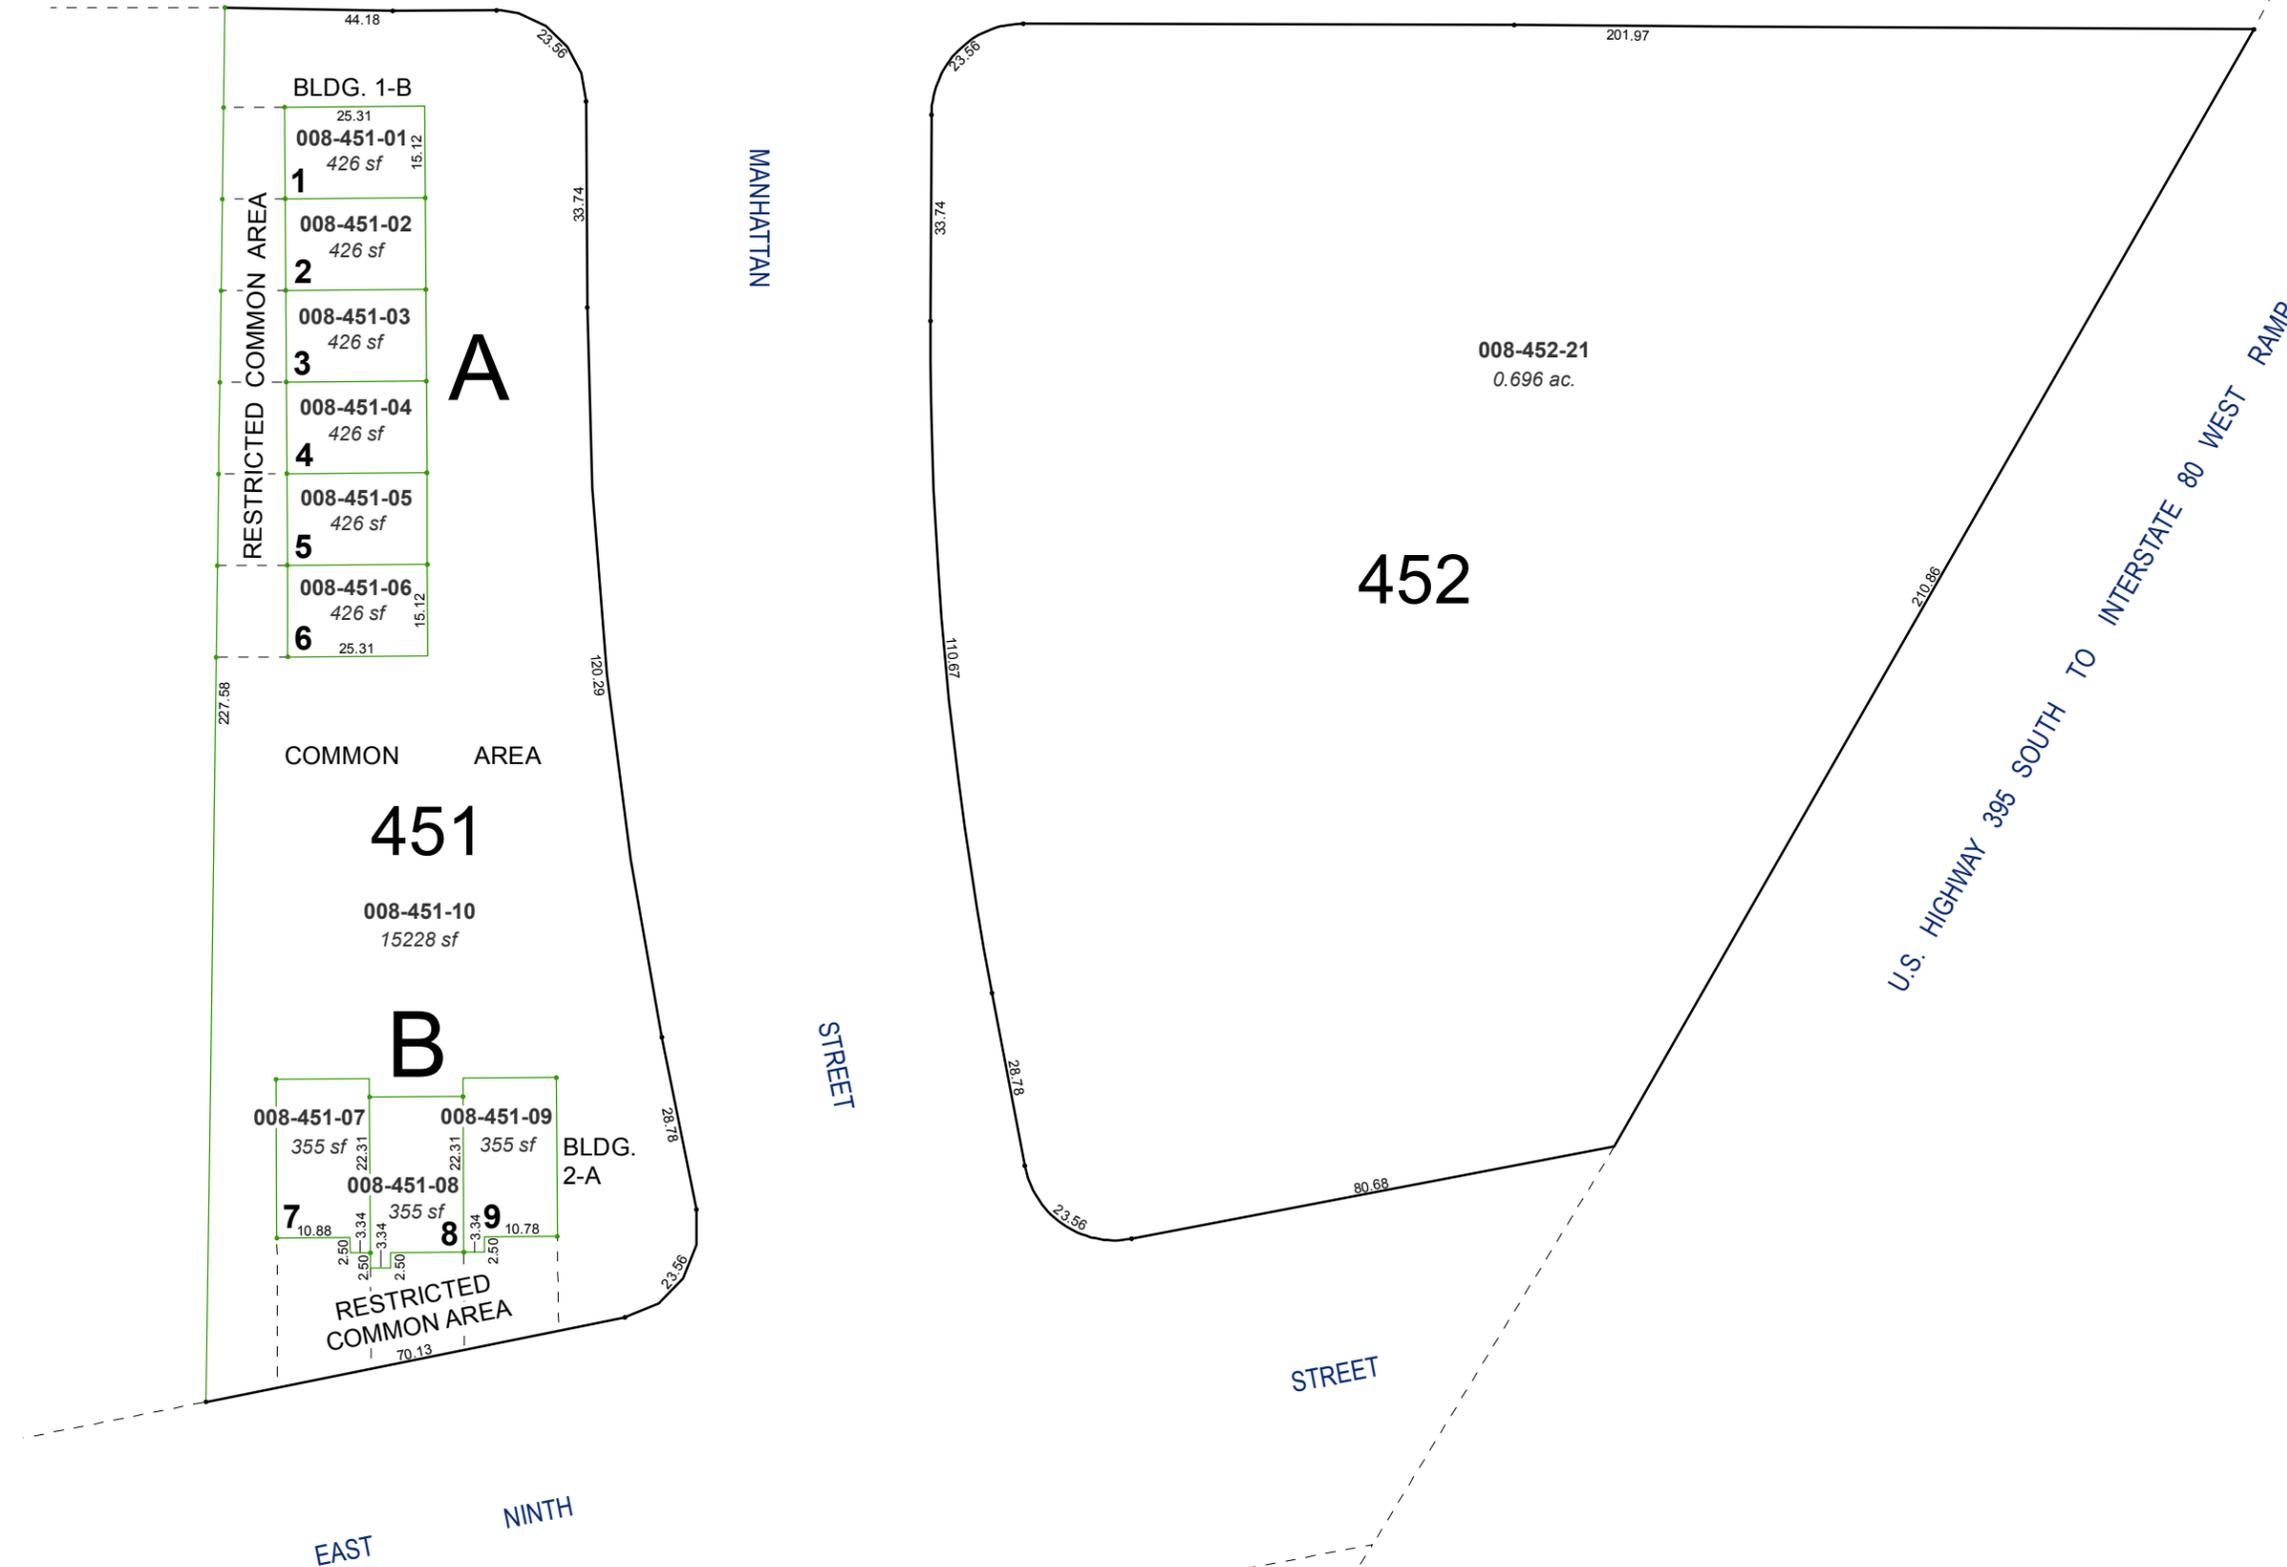


Assessor's Map Number



008-45

STATE OF NEVADA
WASHOE COUNTY
ASSESSOR'S OFFICE
Joshua G. Wilson, Assessor

1001 East Ninth Street
Building D
Reno, Nevada 89512
(775) 328-2231

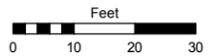

1 inch = 30 feet

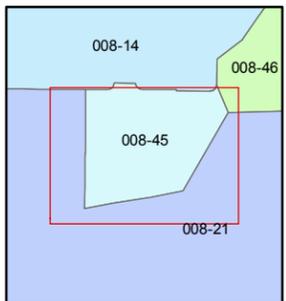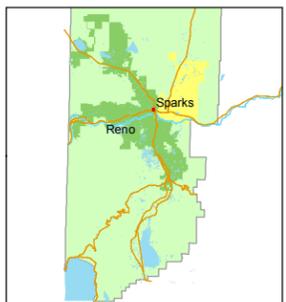

created by: TWT 5/8/2014

last updated: _____

area previously shown on map(s) _____

NOTE: This map was prepared for the use of the Washoe County Assessor for assessment and illustrative purposes only. It does not represent a survey of the premises. No liability is assumed as to the sufficiency or accuracy of the data delineated hereon.