



(#2245)
RIVER RUN UNIT II

09-51-S-1

POR. PARCEL 1, P.M. 1599
POR. S² SEC. 16
T. 19 N. - R. 19 E.

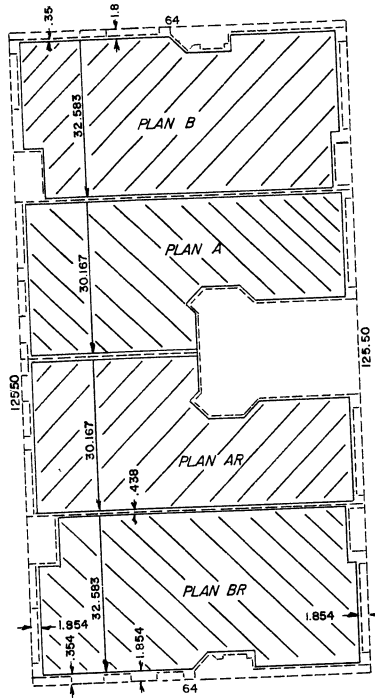


PLAN VIEW
NTS

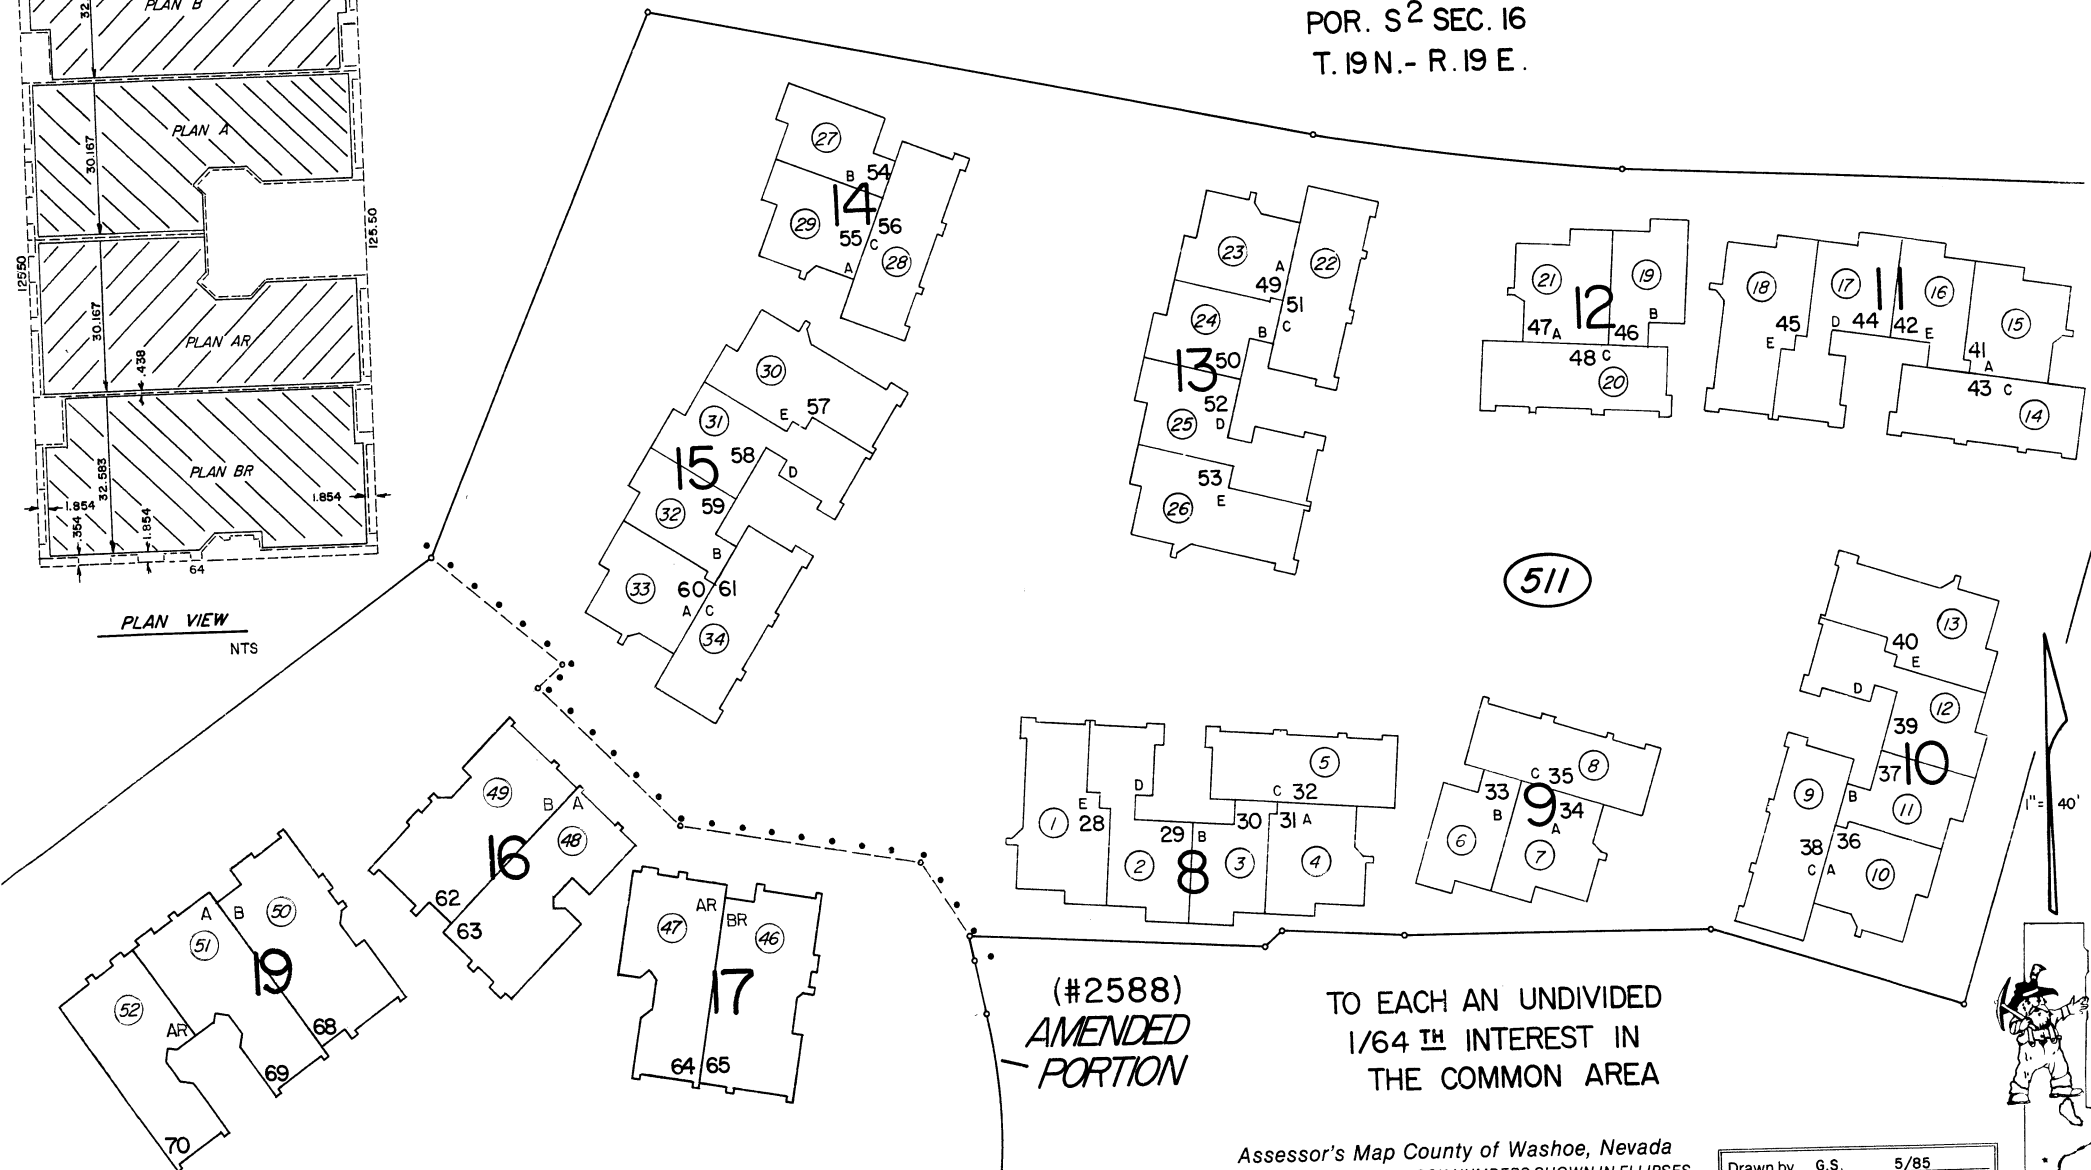

(#2588)
AMENDED
PORTION

TO EACH AN UNDIVIDED
1/64th INTEREST IN
THE COMMON AREA

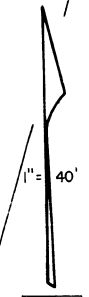

NOTE: This map is prepared for the use of the Washoe County Assessor for assessment and illustrative purposes only, it does not represent survey of the premises. No liability is assumed as to the sufficiency or accuracy of the data delineated herein.

Assessor's Map County of Washoe, Nevada
NOTE — ASSESSOR'S BLOCK NUMBERS SHOWN IN ELLIPSES
ASSESSOR'S PARCEL NUMBERS SHOWN IN CIRCLES

| | | |
|------------|------|------|
| Drawn by | G.S. | 5/85 |
| Revised by | 7/89 | 3/96 |