
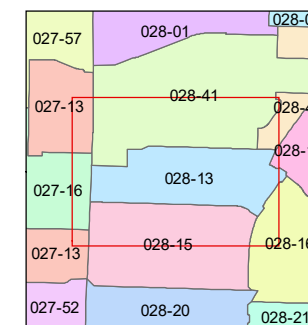


1 inch = 100 feet

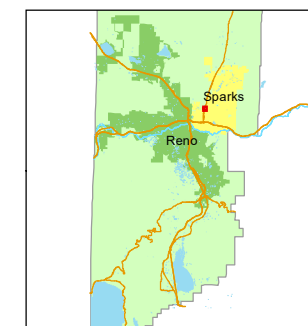

created by: SR 04/05/2019


updated: KSB 11/12/20

area previously shown on map(s):

NOTE: This map was prepared for the use of the Washoe County Assessor for assessment and illustrative purposes only. It does not represent a survey of the premises. No liability is assumed as to the sufficiency or accuracy of the data delineated hereon.

(#957)
VISTA DEL ORO SUBDIVISION
UNIT NO. 6

PORTION OF NW 1/4 SECTION 33
T20N - R20E

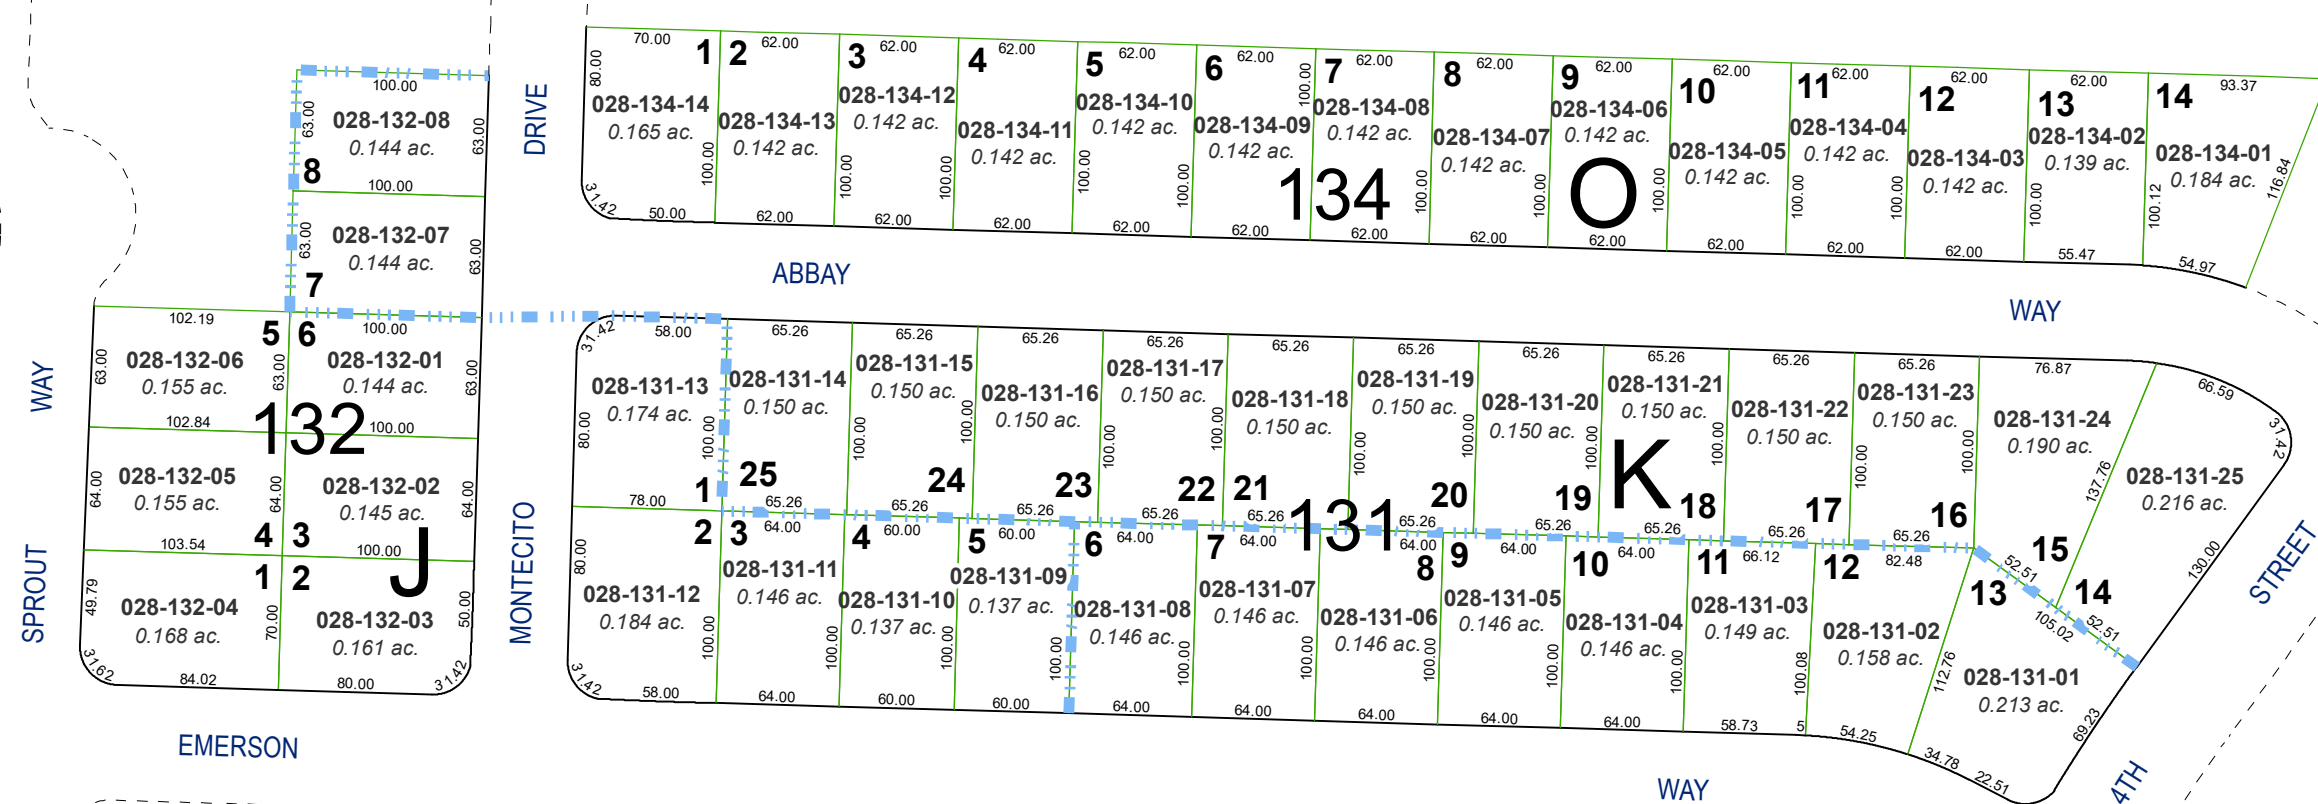

(#849)
VISTA DEL ORO SUBDIVISION
UNIT NO. 5-B

(#802)
VISTA DEL ORO SUBDIVISION
UNIT NO. 5-A

WAY

NDOT Right-of-Way

WAY

SPROUT

EMERSON

DRIVE

MONTECITO

ABBAY

WAY

PYRAMID

WAY

4TH

STREET