


**(#849)
VISTA DEL ORO SUBDIVISION
UNIT NO. 5-B**

**(#802)
VISTA DEL ORO SUBDIVISION
UNIT NO. 5-A**

PORTION OF NW ¼ SECTION 33
T20N - R20E

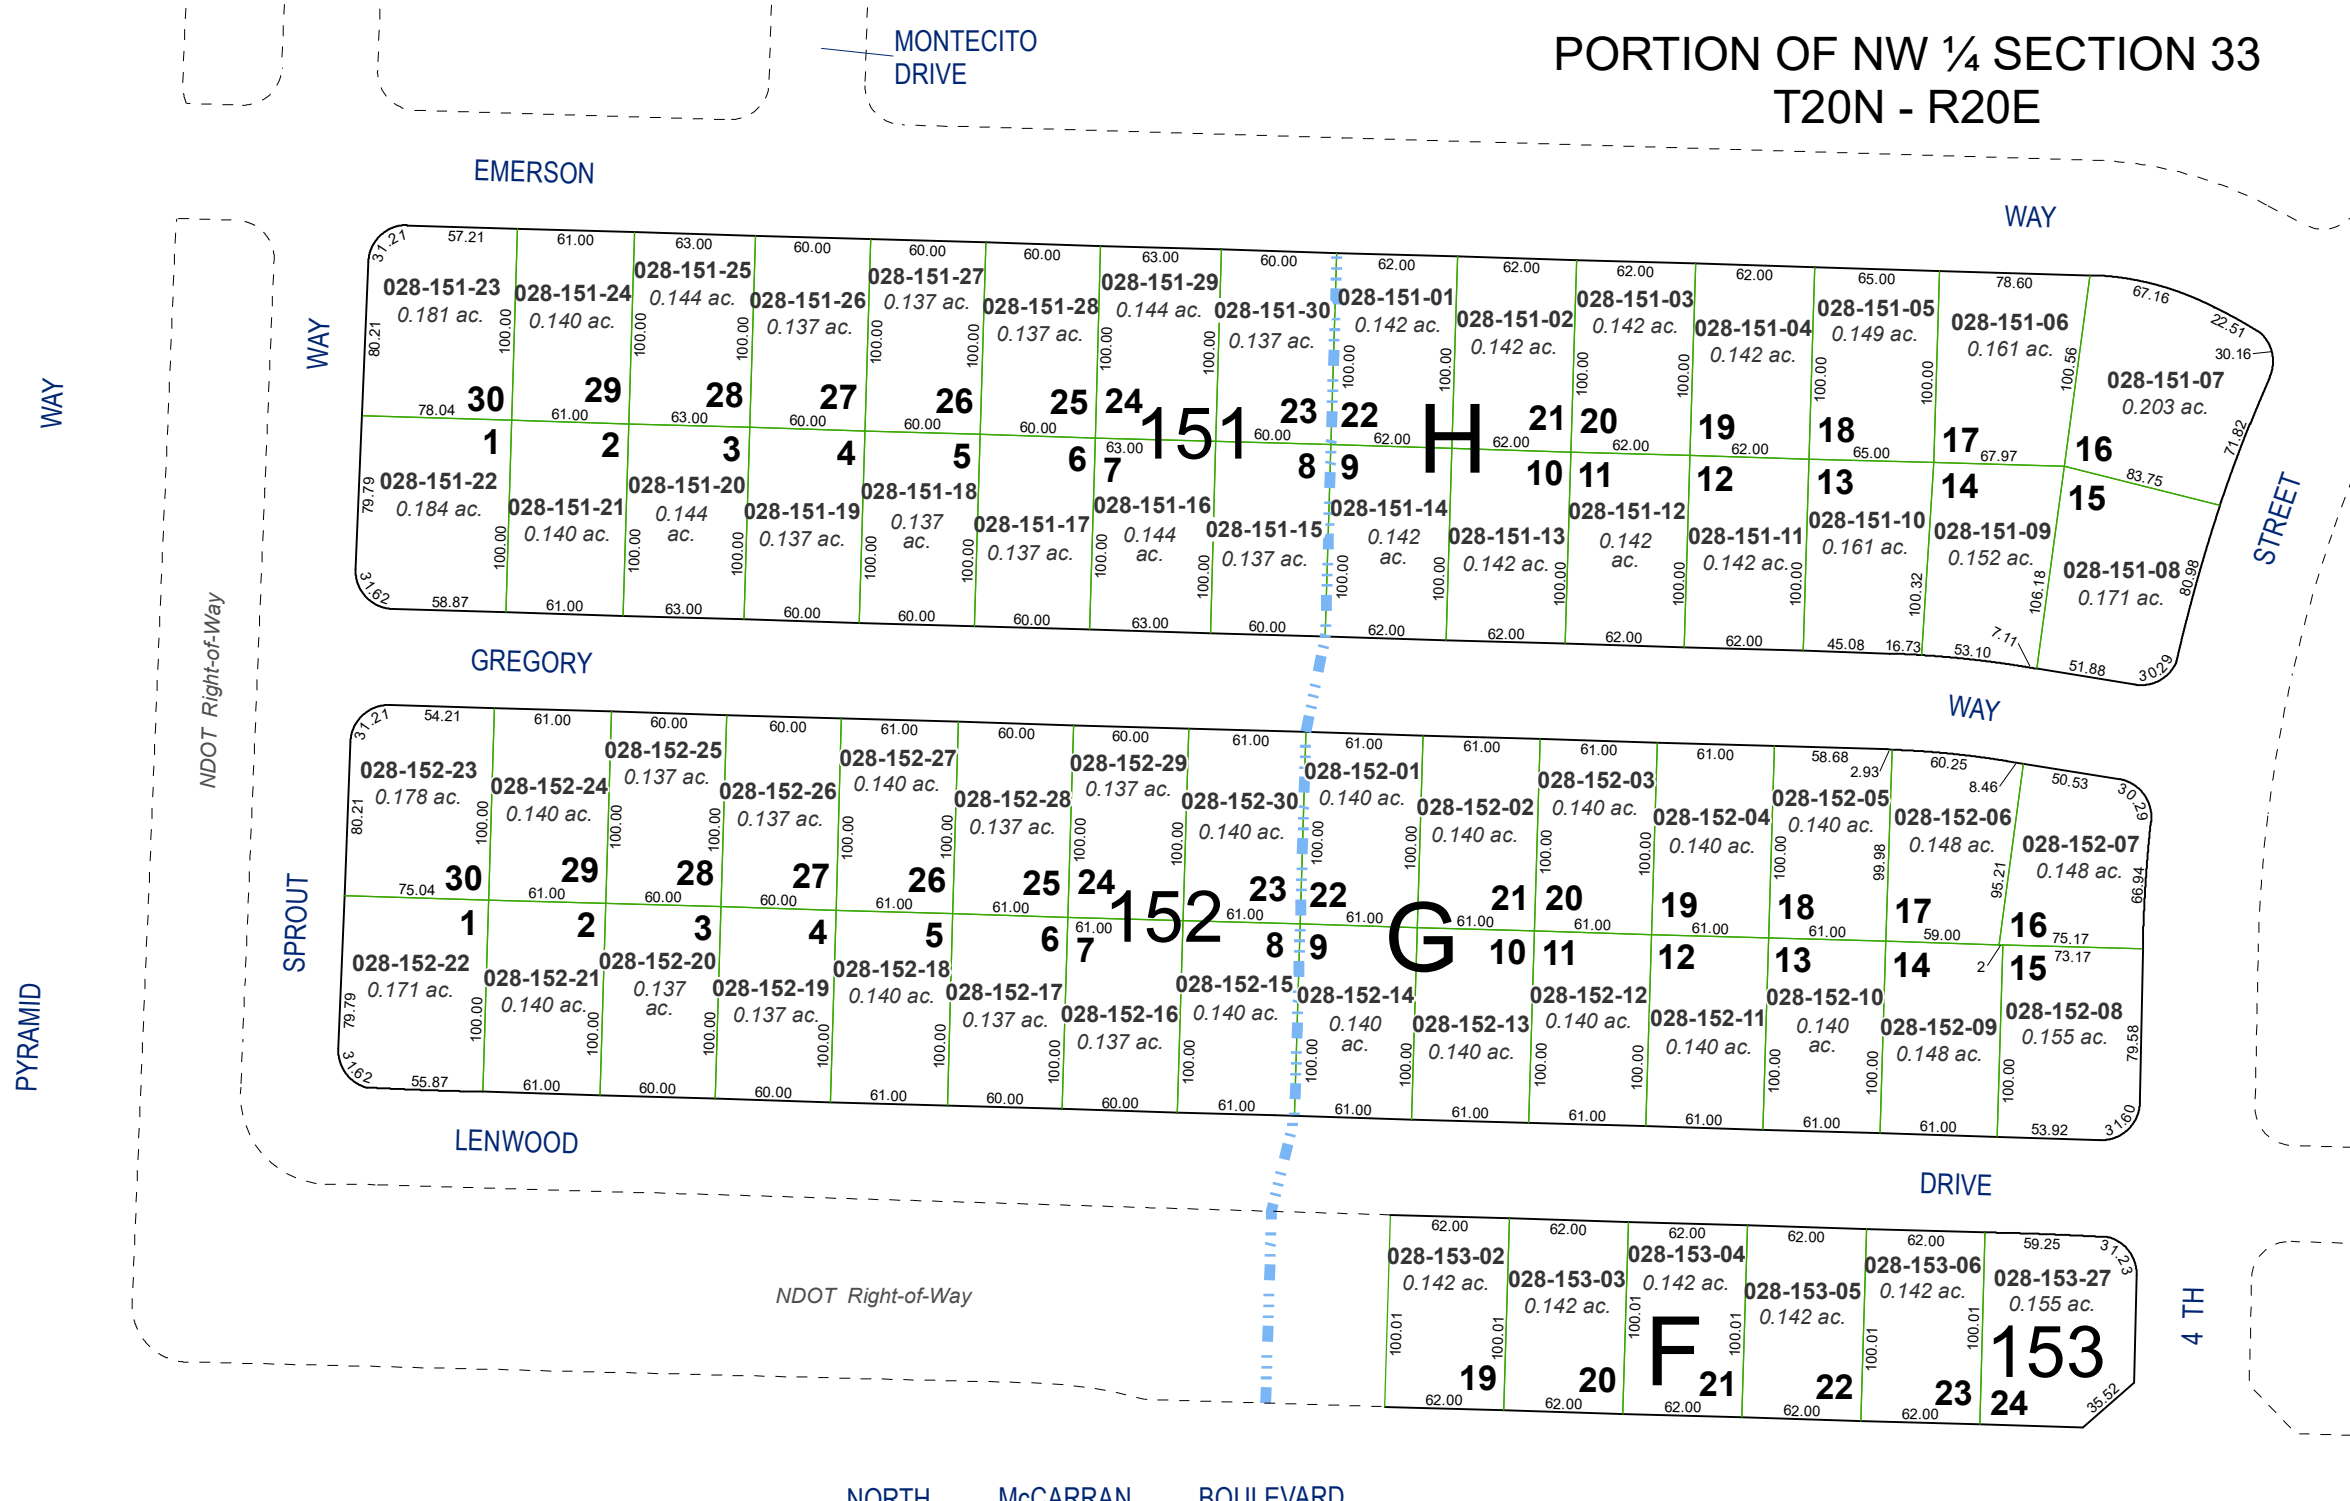


Assessor's Map Number



028-15

STATE OF NEVADA
**WASHOE COUNTY
ASSESSOR'S OFFICE**

1001 East Ninth Street, Building D
Reno, Nevada 89512
(775) 328-2231

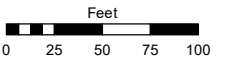

1 inch = 100 feet

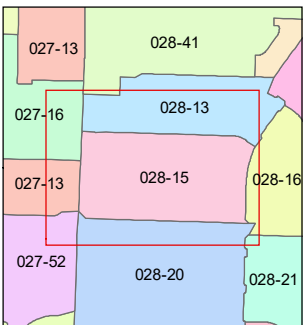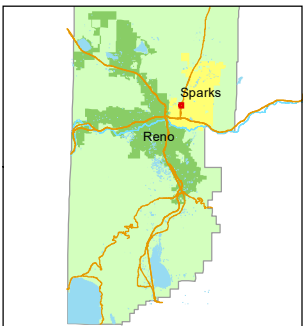

created by: SR 04/08/2019

updated: KSB 11/12/20

area previously shown on map(s):

NOTE: This map was prepared for the use of the Washoe County Assessor for assessment and illustrative purposes only. It does not represent a survey of the premises. No liability is assumed as to the sufficiency or accuracy of the data delineated hereon.