
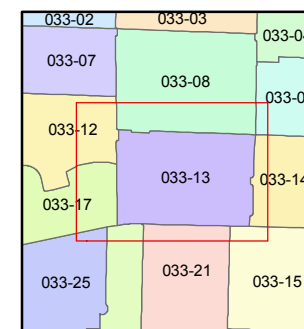


1 inch = 100 feet

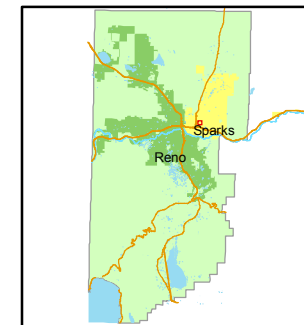

created by: NLH 11/12/2010

last updated: \_\_\_\_\_




area previously shown on map(s) \_\_\_\_\_

NOTE: This map was prepared for the use of the Washoe County Assessor for assessment and illustrative purposes only. It does not represent a survey of the premises. No liability is assumed as to the sufficiency or accuracy of the data delineated herein.

# (#550) GREENBRAE TERRACE SUBDIVISION ADDITION NO. 12 A POR. OF THE N 1/2 OF SEC. 4 T19N - R20E

## (#439) GREENBRAE TERRACE SUB.

## (#346) HUYCK SUB. EAST ADDITION

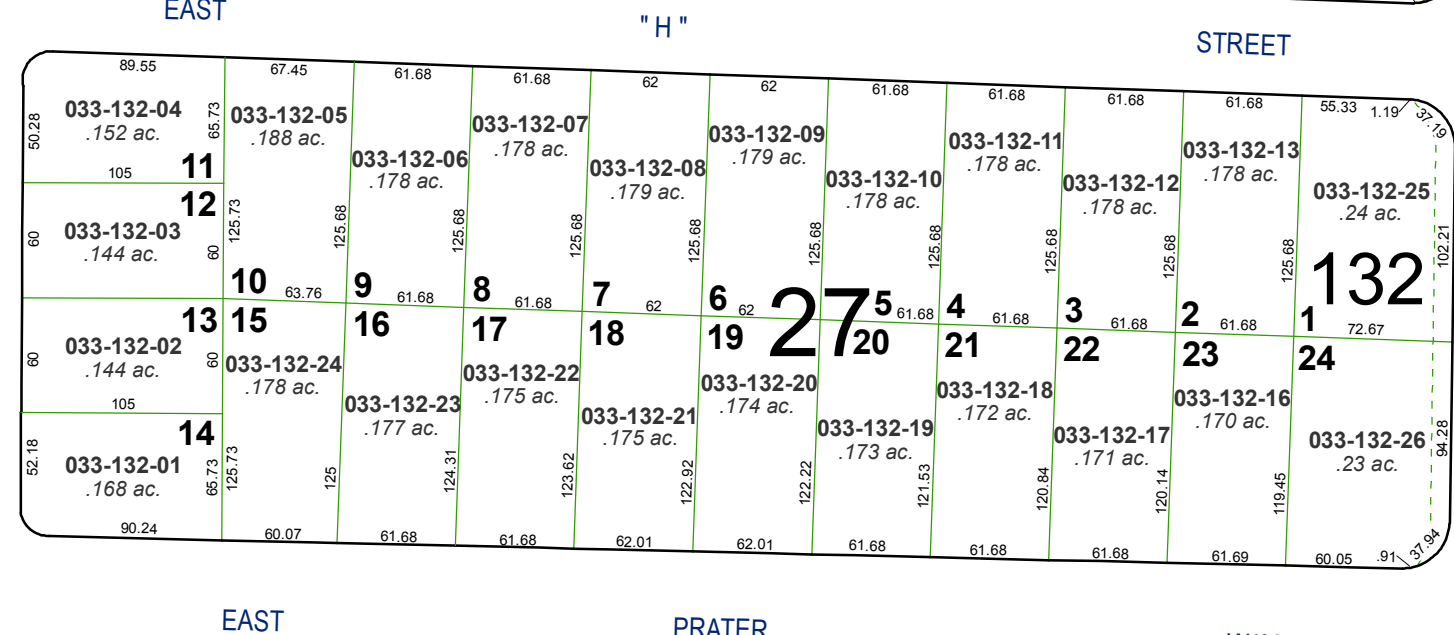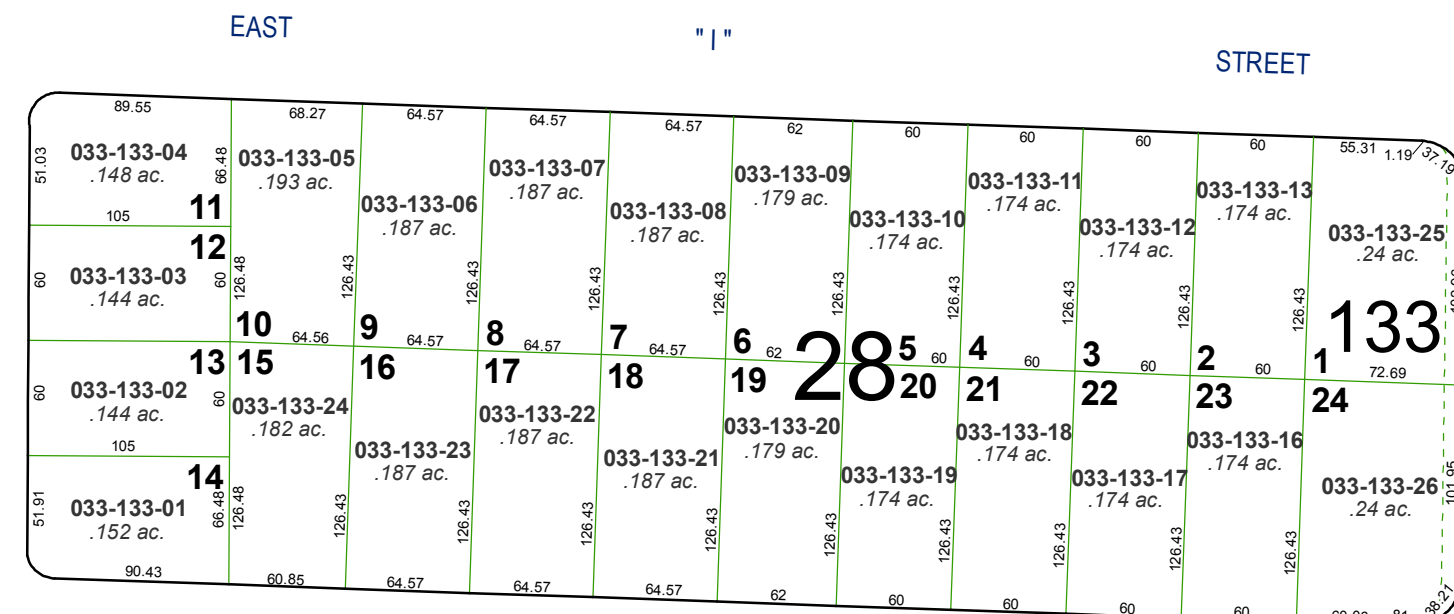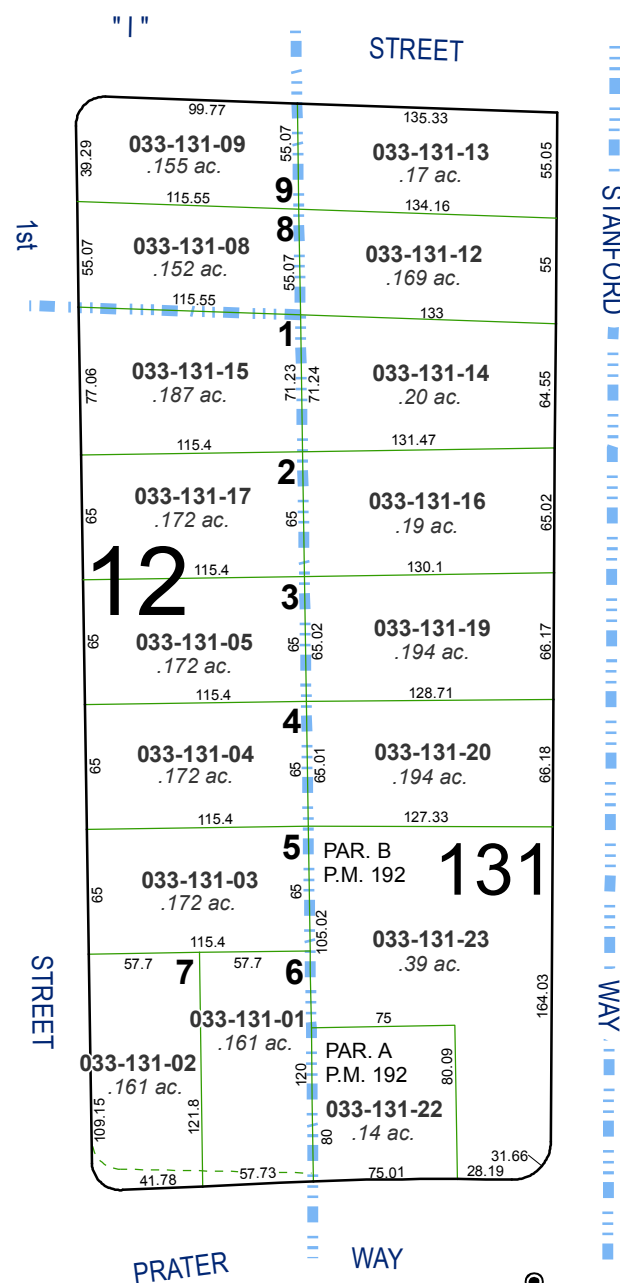

● CENTER OF SEC. 4

STANFORD WAY

TEEL STREET

LYYSKI STREET

PROBASCO WAY

WAY