
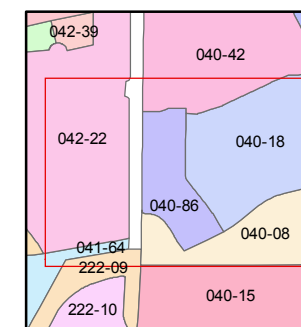


1 inch = 100 feet

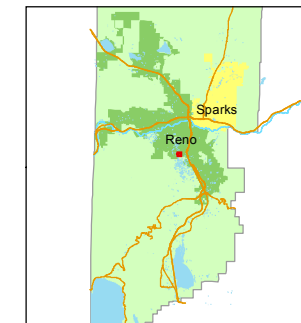

created by: SR 01/09/2018

last updated: \_\_\_\_\_


area previously shown on map(s)  
\_\_\_\_\_

NOTE: This map was prepared for the use of the Washoe County Assessor for assessment and illustrative purposes only. It does not represent a survey of the premises. No liability is assumed as to the sufficiency or accuracy of the data delineated hereon.

RIDGEVIEW DRIVE

LAKESIDE DRIVE

GREENBROOK DRIVE

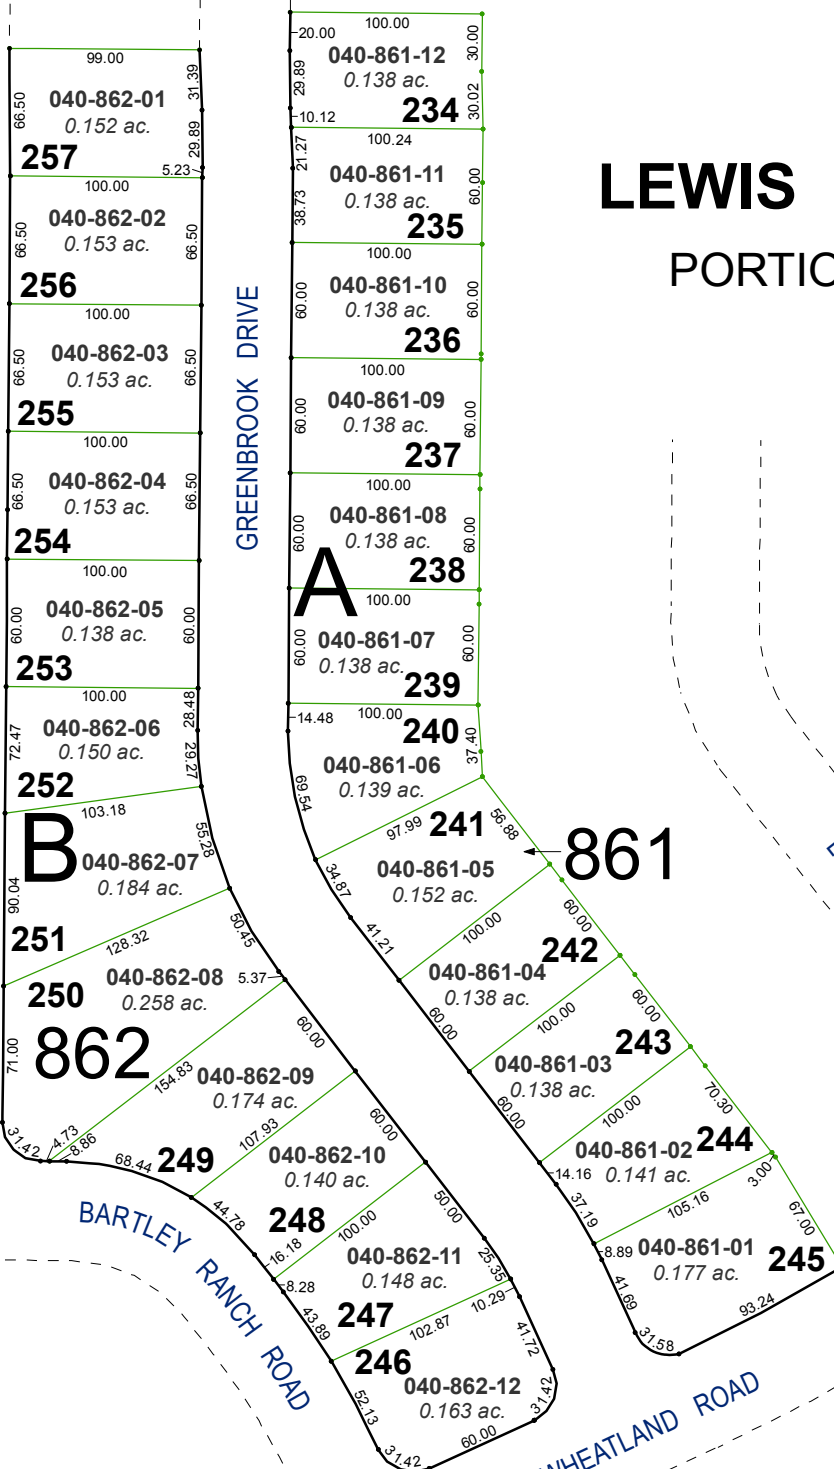

**(#2749)**  
**LEWIS LAKESIDE UNIT FIVE**

PORTION OF NW1/4 SECTION 36  
T19N - R19E

WHEATLAND COURT

LEAH CIRCLE

BARTLEY RANCH ROAD

WHEATLAND ROAD

861

862

A

B