



(#1796)
MEADOWRIDGE UNIT 1-C
 A DENSITY SUBDIVISION
 PORTION OF SOUTH ½ SECTION 35
 T19N - R19E

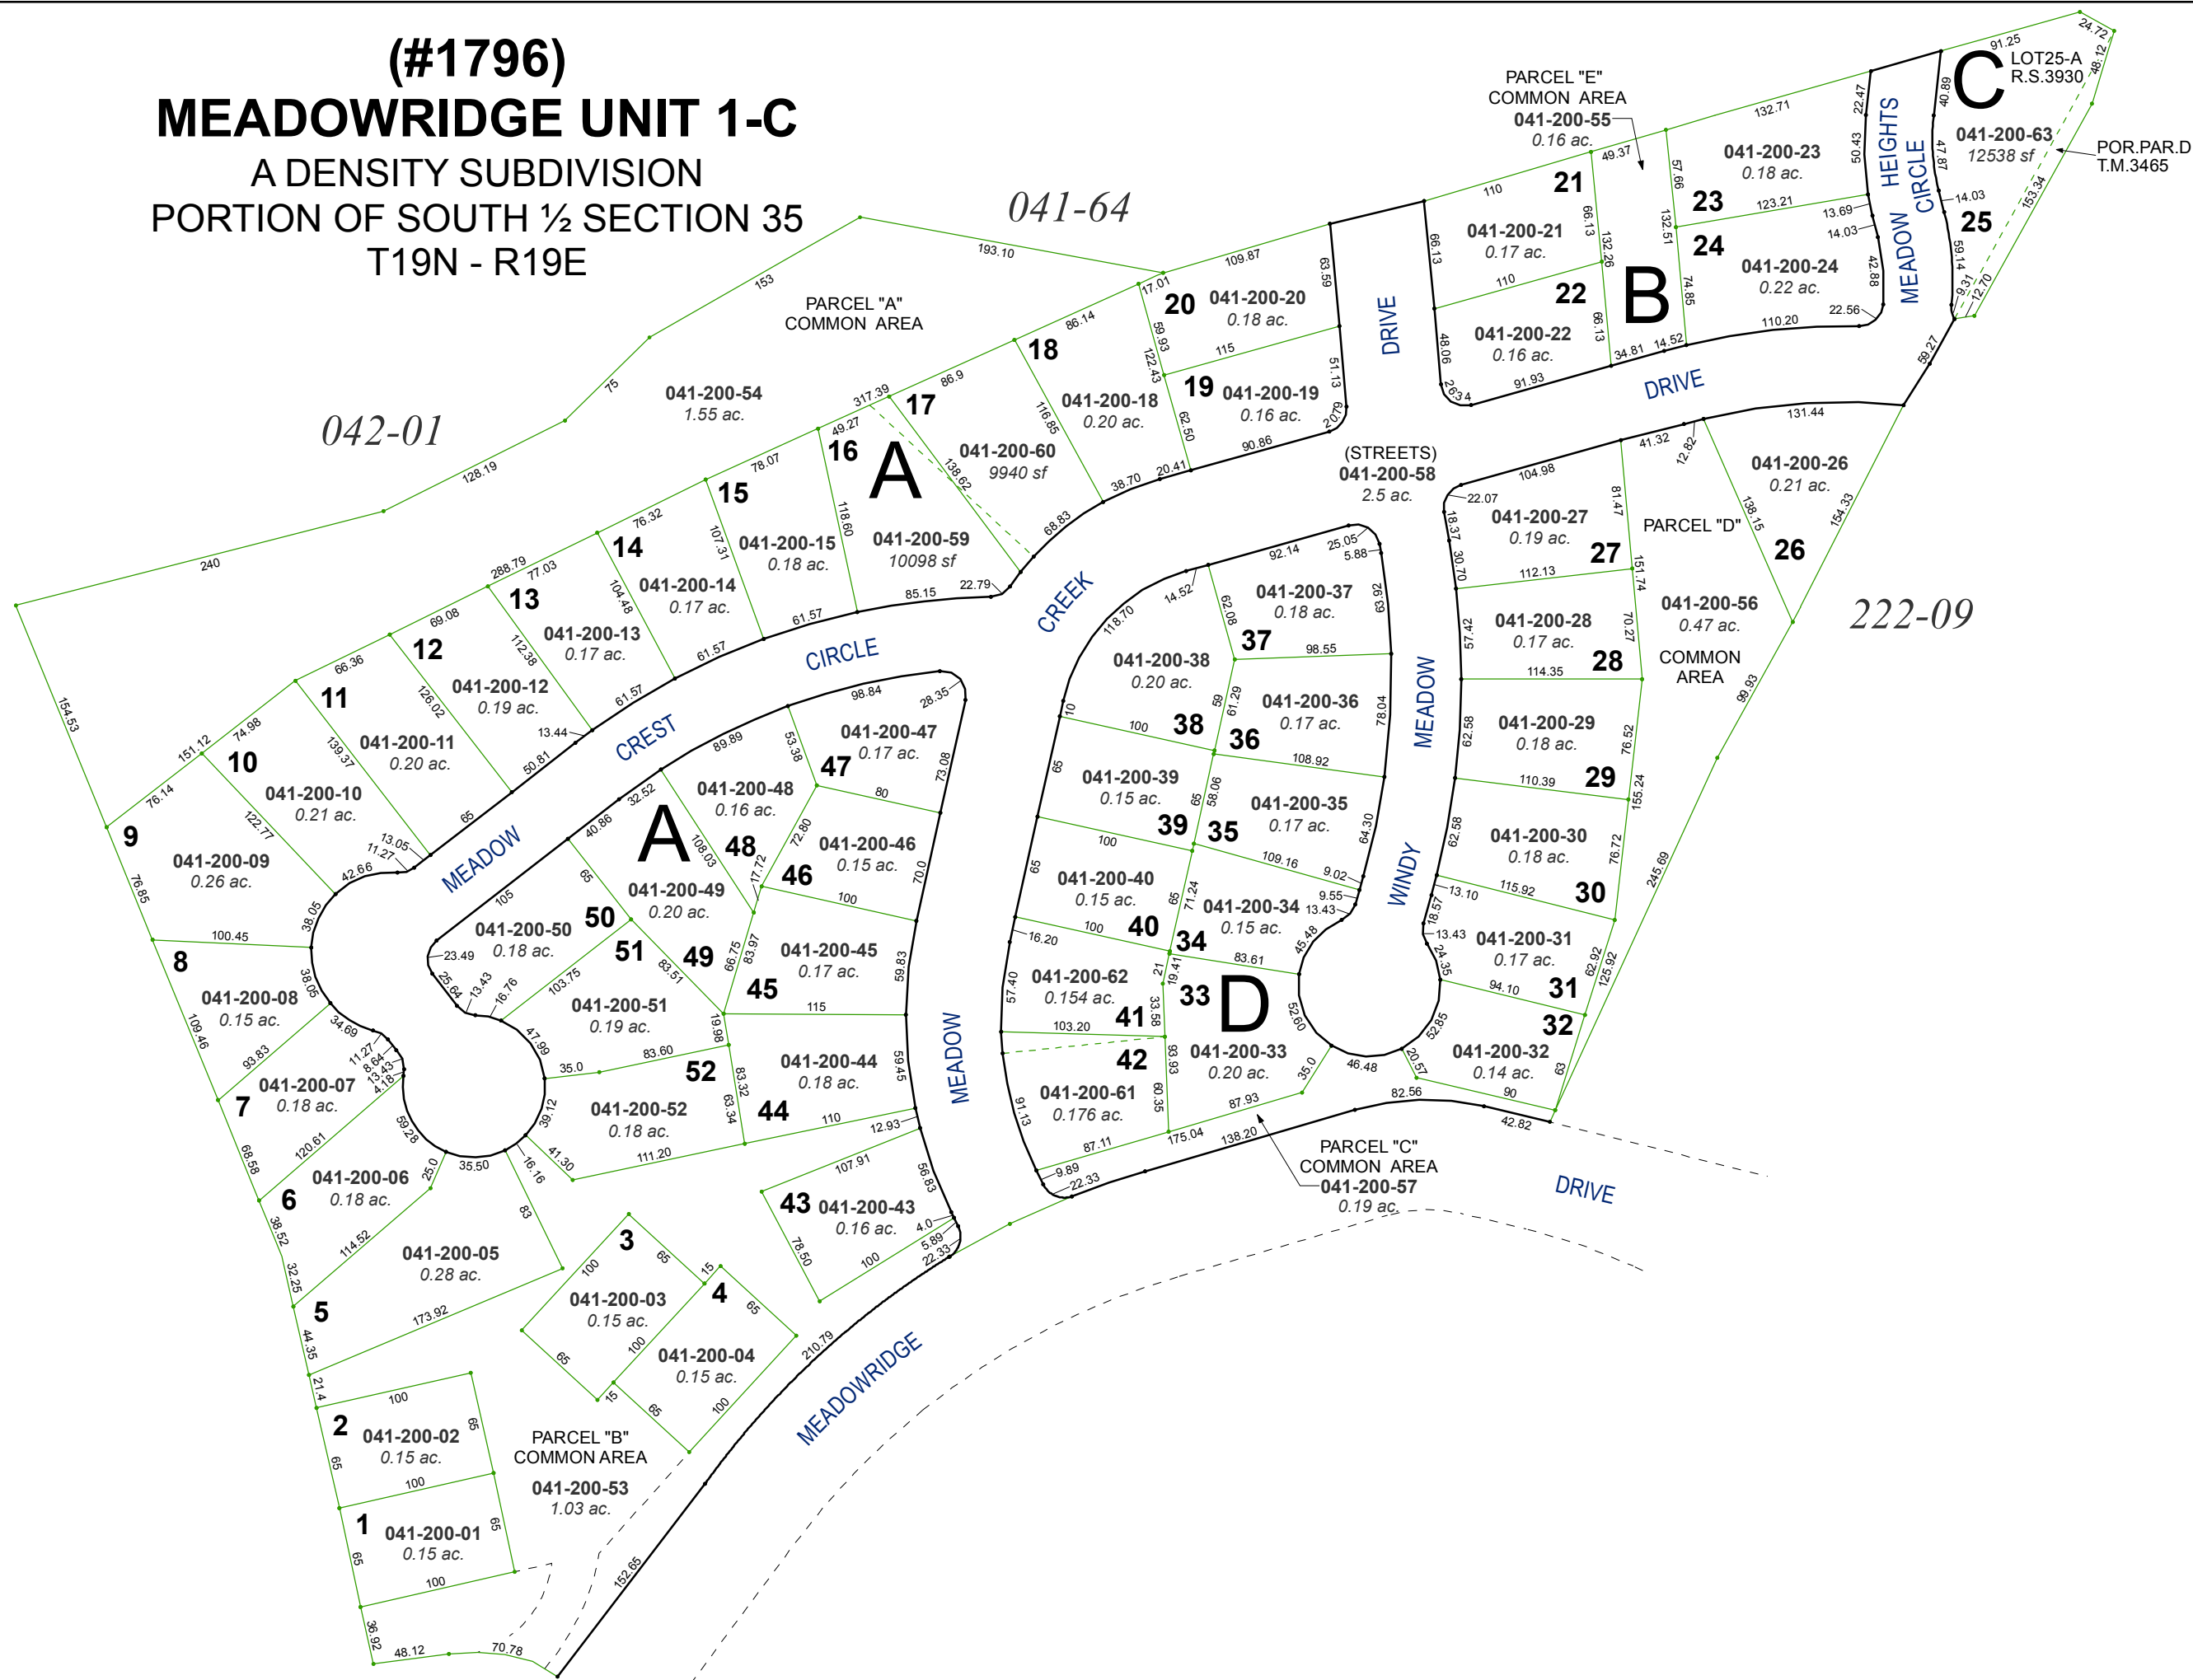



Assessor's Map Number
041-20

STATE OF NEVADA
WASHOE COUNTY
 ASSESSOR'S OFFICE
 Michael E. Clark, Assessor

1001 East Ninth Street
 Building D
 Reno, Nevada 89512
 (775) 328-2231

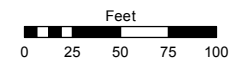

1 inch = 100 feet

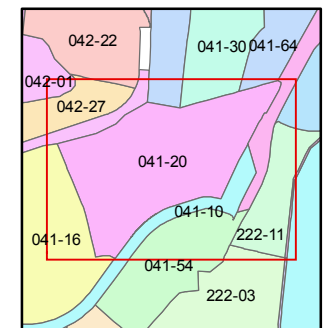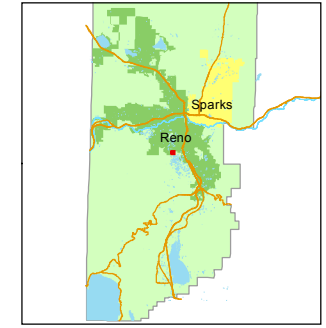

created by: EMG 7/14/2016

last updated: _____

area previously shown on map(s)
041-15

NOTE: This map was prepared for the use of the Washoe County Assessor for assessment and illustrative purposes only. It does not represent a survey of the premises. No liability is assumed as to the sufficiency or accuracy of the data delineated hereon.