



(# 2210)
EASTRIDGE UNIT ONE
A DENSITY SUBDIVISION
AT THE CAUGHLIN RANCH
PORTION OF E²-SECTION 28-T19N-R19E

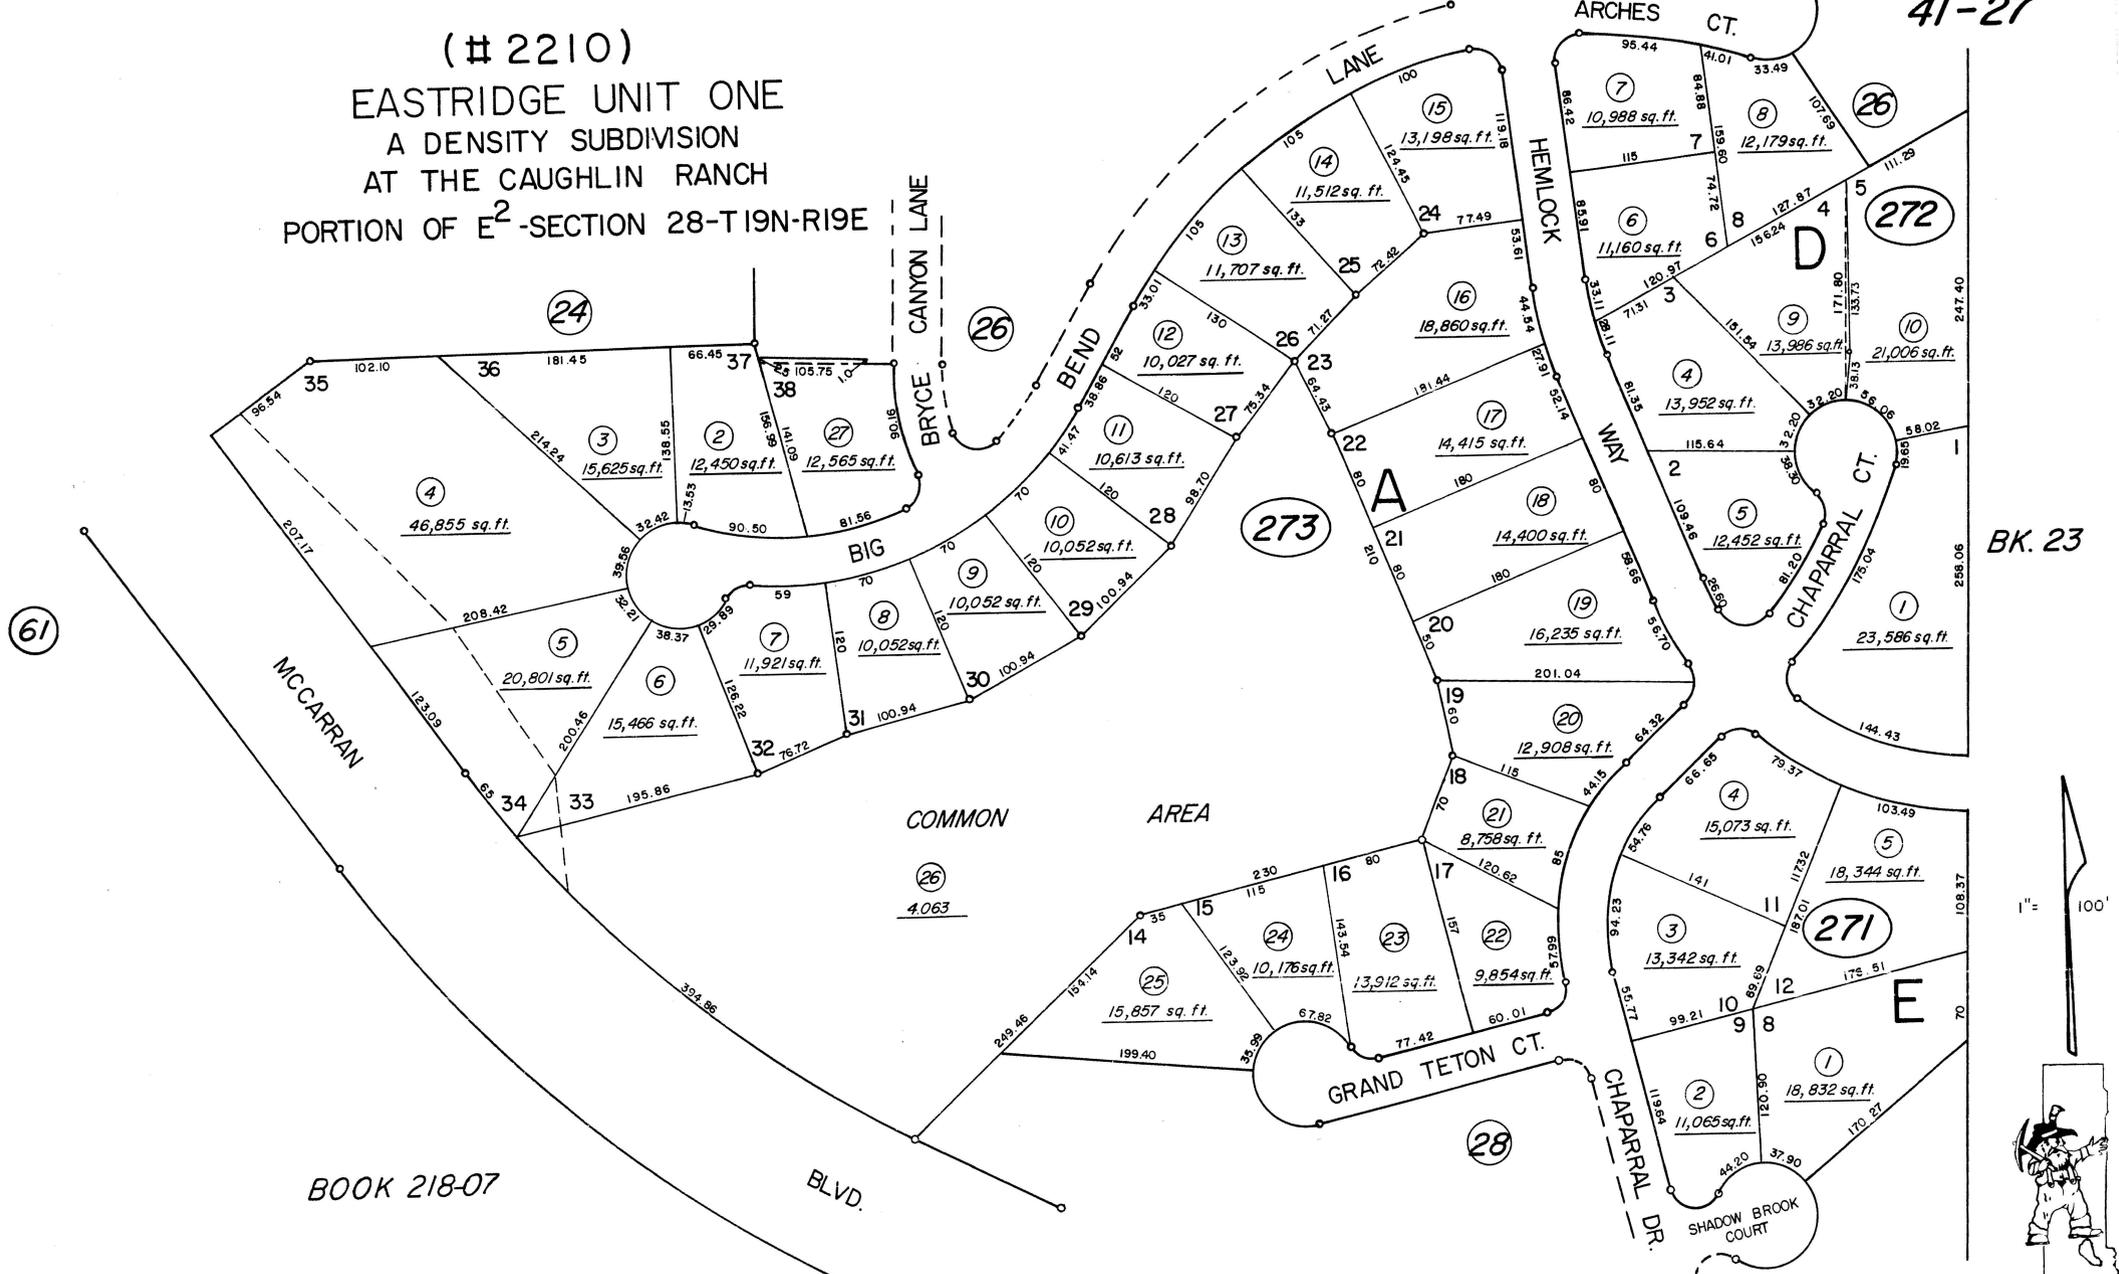

61

BOOK 218-07

BK. 23

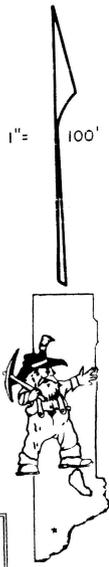

NOTE: This map is prepared for the use of the Washoe County Assessor for assessment and illustrative purposes only, it does not represent survey of the premises. No liability is assumed as to the sufficiency or accuracy of the data delineated hereon.

Assessor's Map County of Washoe, Nevada
NOTE - ASSESSOR'S BLOCK NUMBERS SHOWN IN ELLIPSES
ASSESSOR'S PARCEL NUMBERS SHOWN IN CIRCLES

Drawn by B. T. 2/85
Revised by 4/86 12/87 2/88 8/94
12/95 9/98