


20 21  
29 28

Access easement per Doc. #1408057

41-48

02

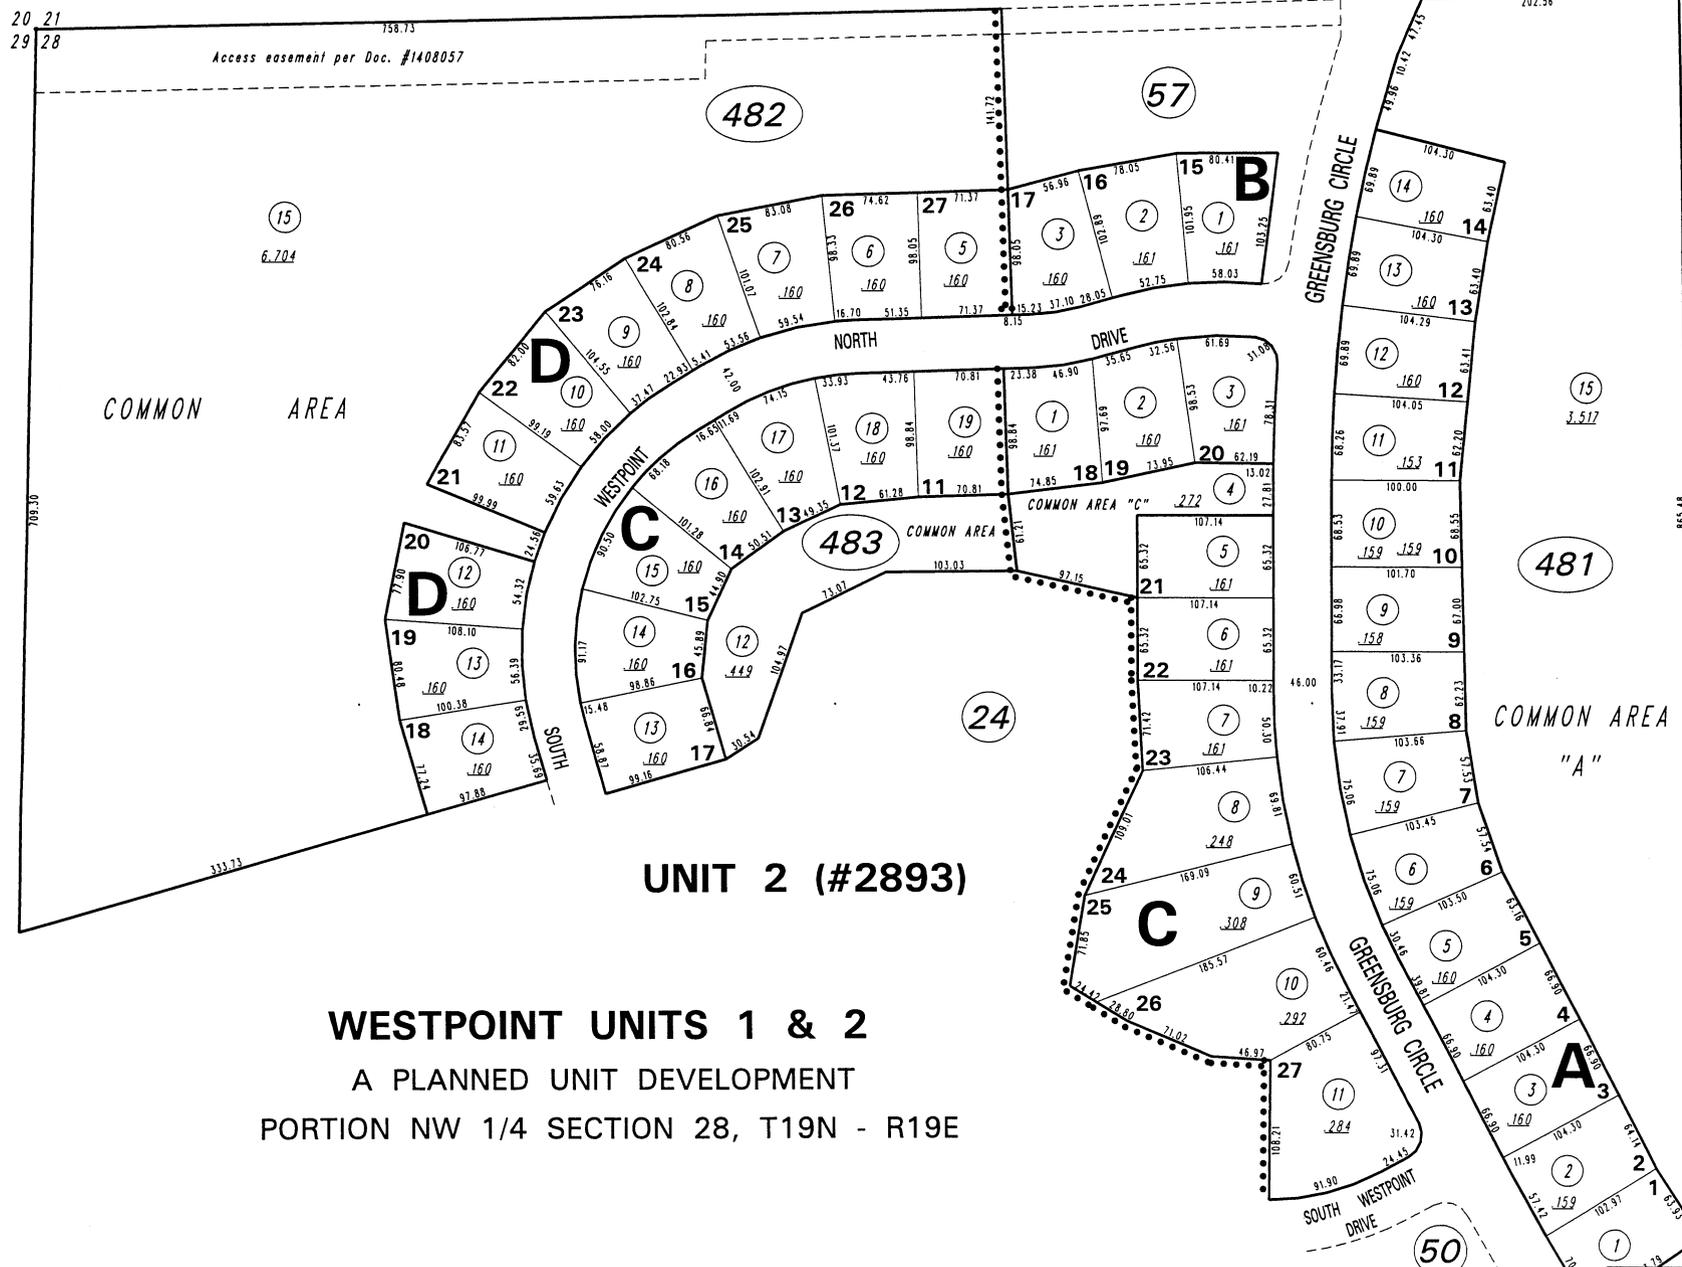

(#2823)  
UNIT 1

UNIT 2 (#2893)

**WESTPOINT UNITS 1 & 2**  
 A PLANNED UNIT DEVELOPMENT  
 PORTION NW 1/4 SECTION 28, T19N - R19E

NOTE: This map is prepared for the use of the Washoe County Assessor for assessment and illustrative purposes only. It does not represent a survey of the premises. No liability is assumed as to the sufficiency or the accuracy of the data delineated hereon.

Office of Washoe County Assessor, Nevada - Robert W. McGowan

NOTE:  
 ASSESSOR'S BLOCK NUMBERS SHOWN IN ELLIPSES  
 ASSESSOR'S PARCEL NUMBERS SHOWN IN CIRCLES

Drawn by	GS 03/20/92
Revised	9/92 1/93 4/94 9/94