

31

48

(#2823)

WESTPOINT UNIT 1

A PLANNED UNIT DEVELOPMENT

PORTION NW 1/4 SECTION 28

T19N - R19E

(#2893)


WESTPOINT UNIT 2

A PLANNED UNIT DEVELOPMENT

PORTION NW 1/4 SECTION 28

T19N - R19E

55

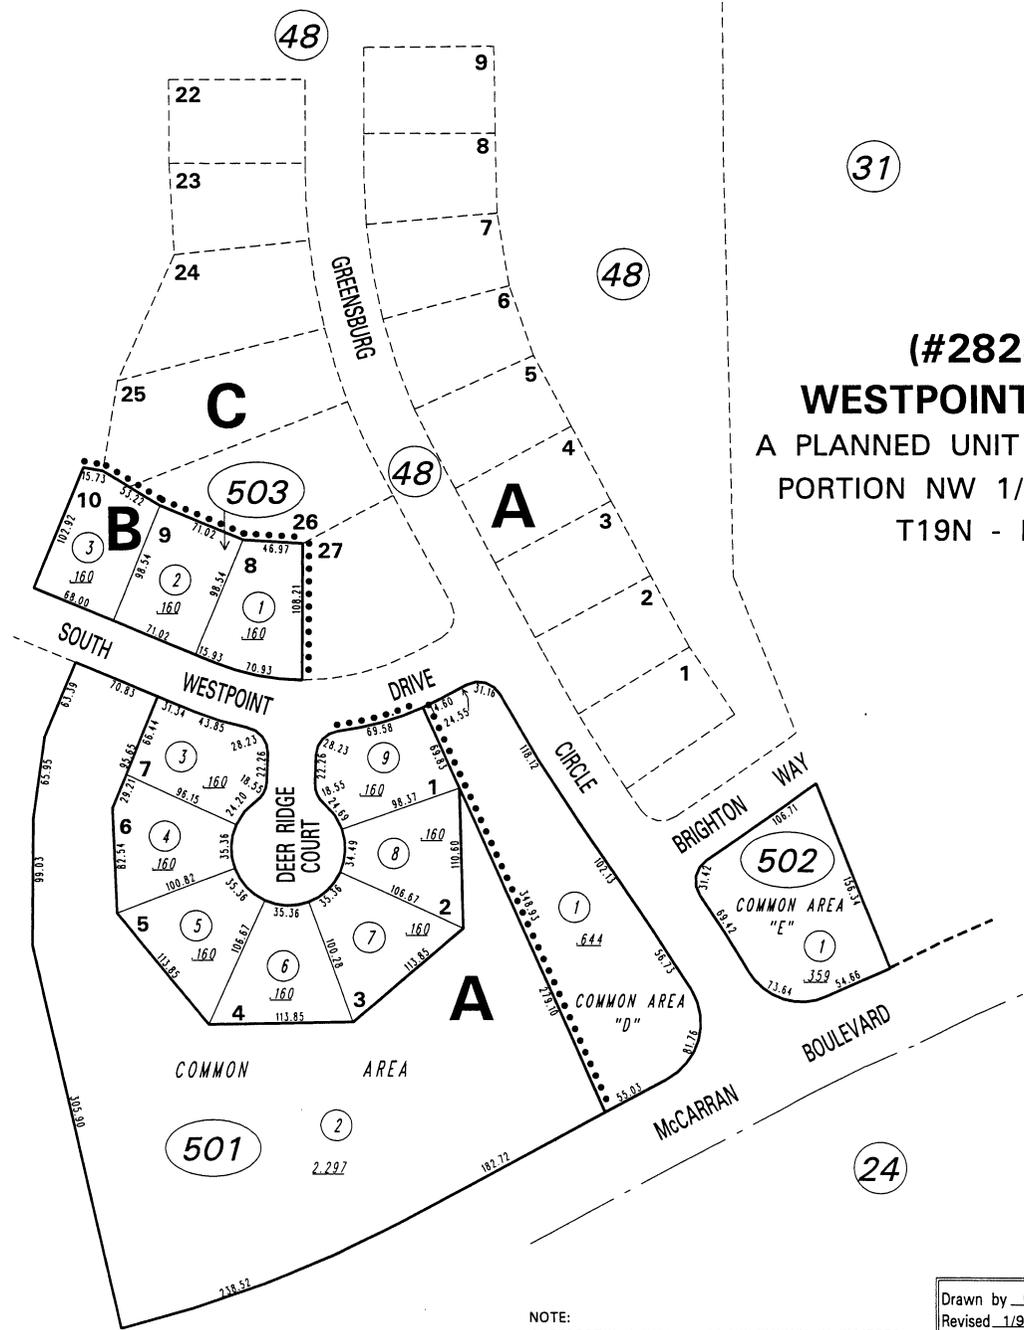

1" = 100'



NOTE: This map is prepared for the use of the Washoe County Assessor for assessment and illustrative purposes only. It does not represent a survey of the premises. No liability is assumed as to the sufficiency or the accuracy of the data delineated hereon.

NOTE:
ASSESSOR'S BLOCK NUMBERS SHOWN IN ELLIPSES
ASSESSOR'S PARCEL NUMBERS SHOWN IN CIRCLES

Drawn by	CFB 9/92
Revised	1/93 3/94 9/94