



A PORTION OF SECTION 28 T19N - R19E

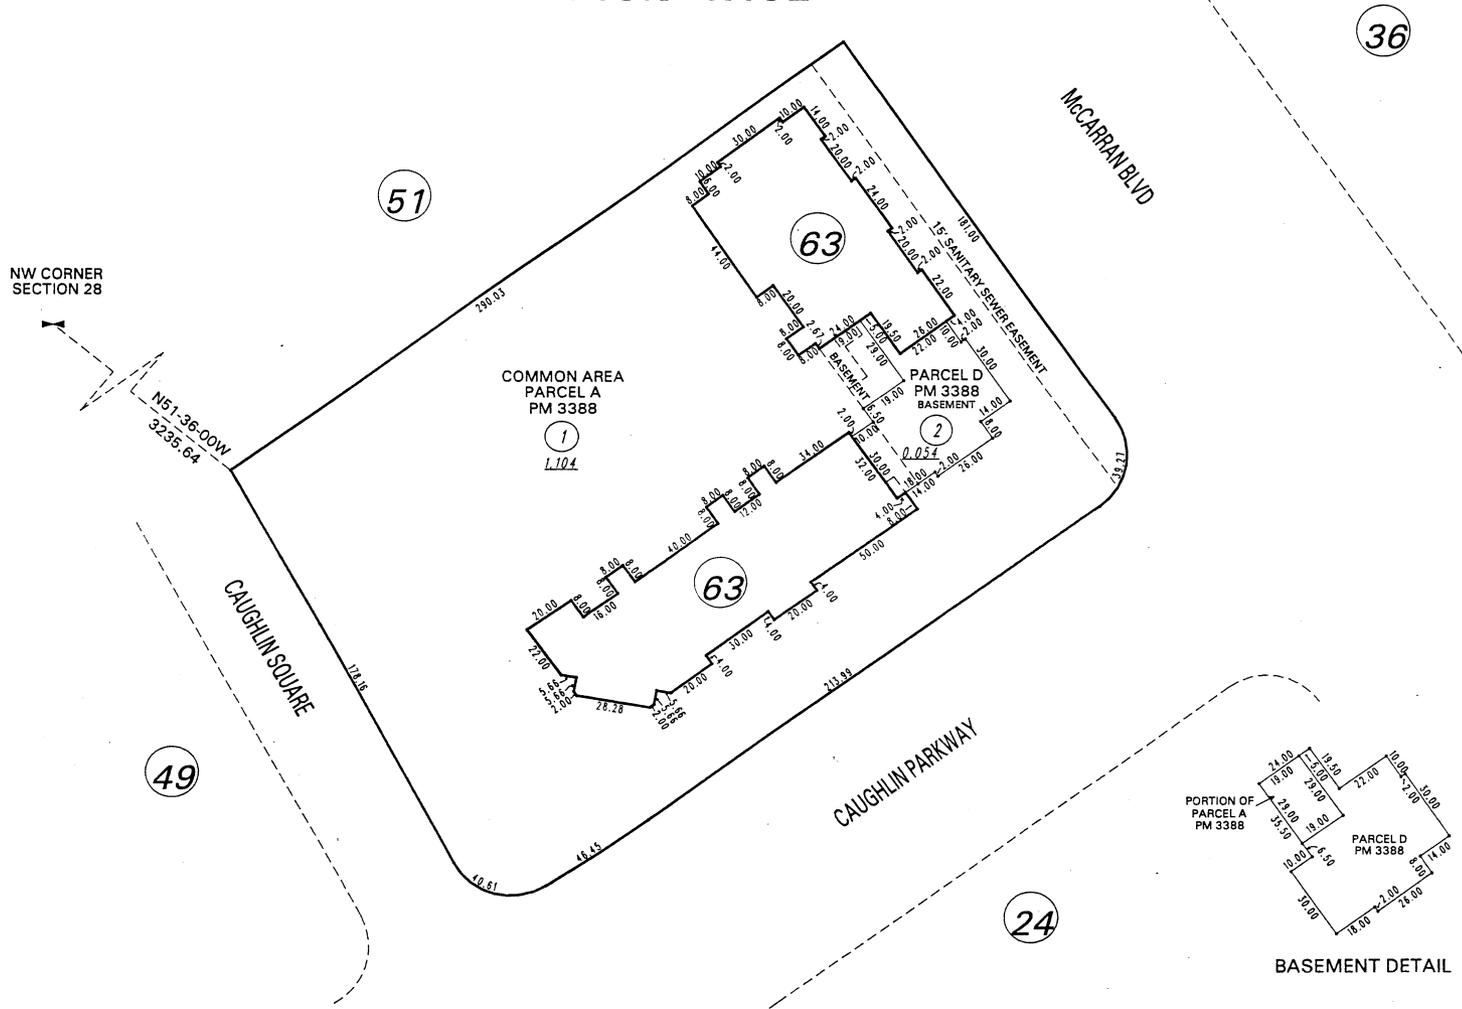

NOTE: THIS PAGE CONTAINS ONLY PARCELS A AND D OF PM 3388. PARCELS B AND C OF PM 3388 ARE LOCATED IN BOOK 041, PAGE 63.

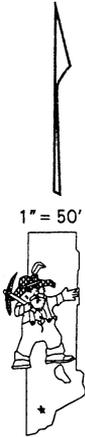

NOTE: This map is prepared for the use of the Washoe County Assessor for assessment and illustrative purposes only. It does not represent a survey of the premises. No liability is assumed as to the sufficiency or the accuracy of the data delineated hereon.

Office of Washoe County Assessor, Nevada - Robert W. McGowan

This area previously shown on 41-24

NOTE:
ASSESSOR'S BLOCK NUMBERS SHOWN IN ELLIPSES
ASSESSOR'S PARCEL NUMBERS SHOWN IN CIRCLES

Drawn by	8/7/98 RLT *
Revised	