


A PORTION OF SECTION 28 T19N - R19E

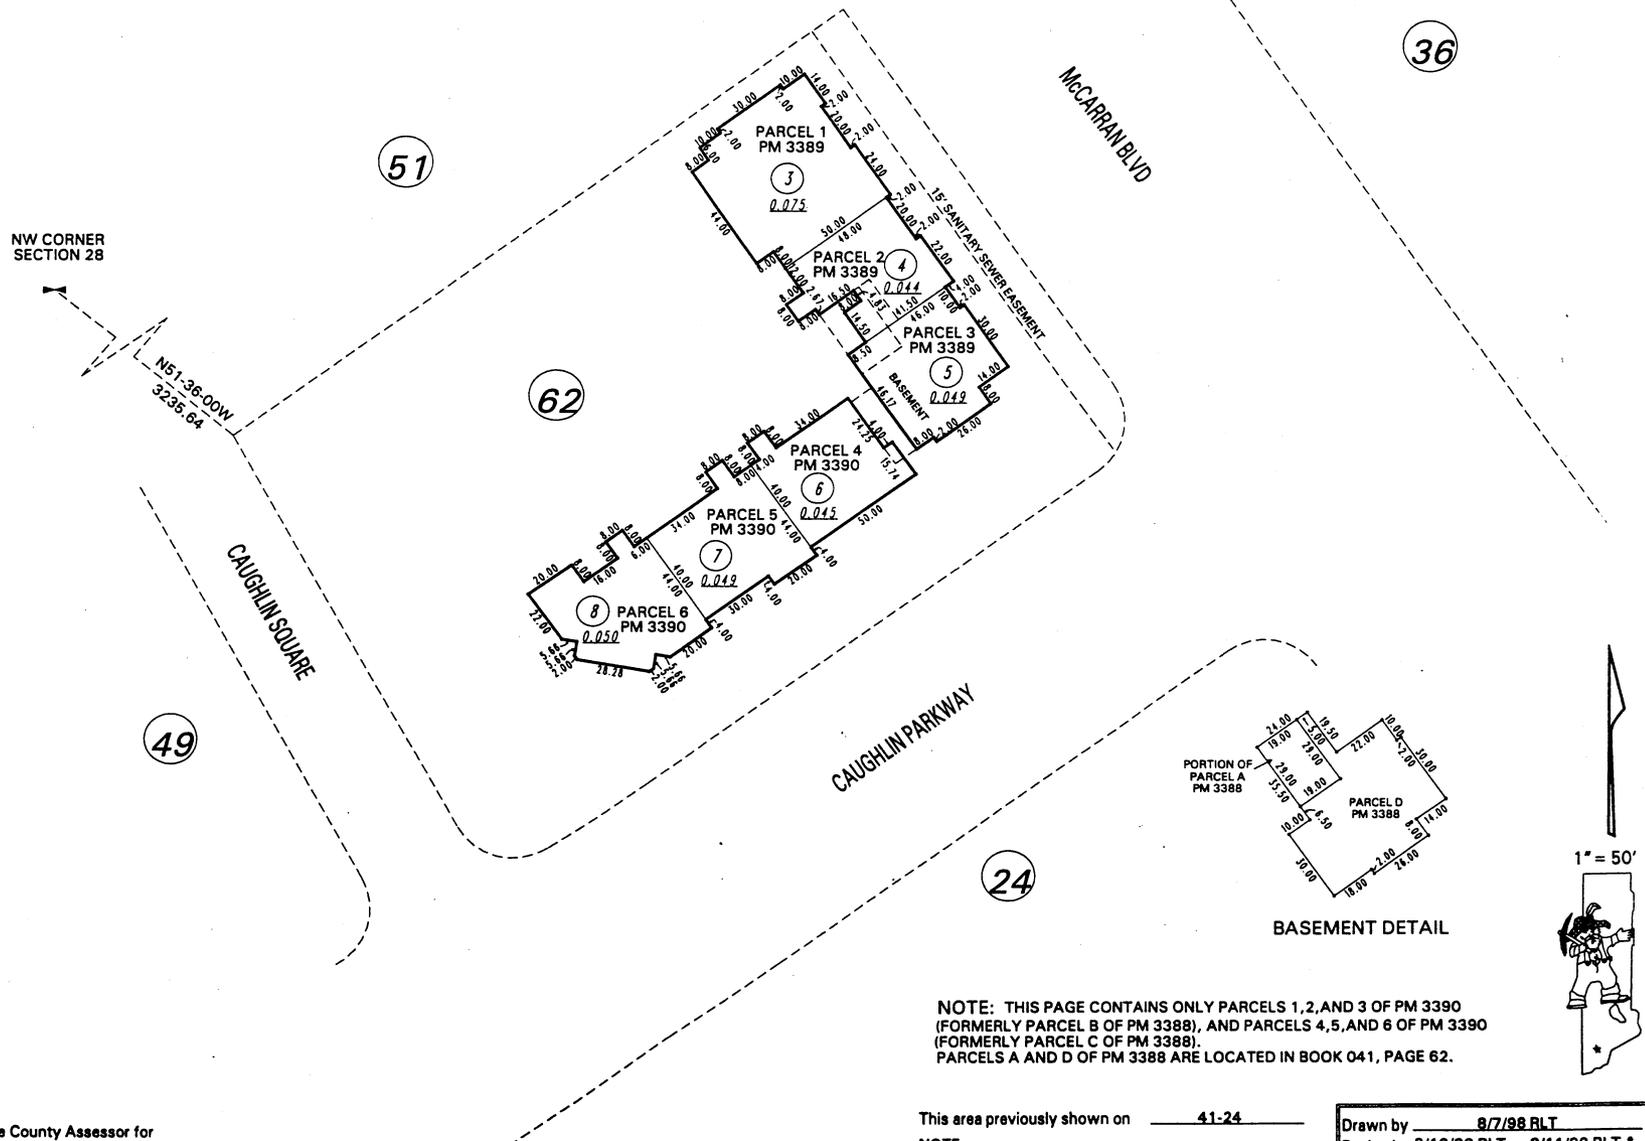

NOTE: THIS PAGE CONTAINS ONLY PARCELS 1, 2, AND 3 OF PM 3390 (FORMERLY PARCEL B OF PM 3388), AND PARCELS 4, 5, AND 6 OF PM 3390 (FORMERLY PARCEL C OF PM 3388). PARCELS A AND D OF PM 3388 ARE LOCATED IN BOOK 041, PAGE 62.

NOTE: This map is prepared for the use of the Washoe County Assessor for assessment and illustrative purposes only. It does not represent a survey of the premises. No liability is assumed as to the sufficiency or the accuracy of the data delineated hereon.

Office of Washoe County Assessor, Nevada - Robert W. McGowan

This area previously shown on 41-24
 NOTE: ASSESSOR'S BLOCK NUMBERS SHOWN IN ELLIPSES
 ASSESSOR'S PARCEL NUMBERS SHOWN IN CIRCLES

Drawn by 8/7/98 RLT
 Revised 8/10/98 RLT 8/11/98 RLT