


(#4304)
**THE HIGHLANDS AT CIMARRON EAST
PHASE 4**
A PLANNED DEVELOPMENT
PORTION OF THE E 1/2 OF SECTION 6, T20N, R21E

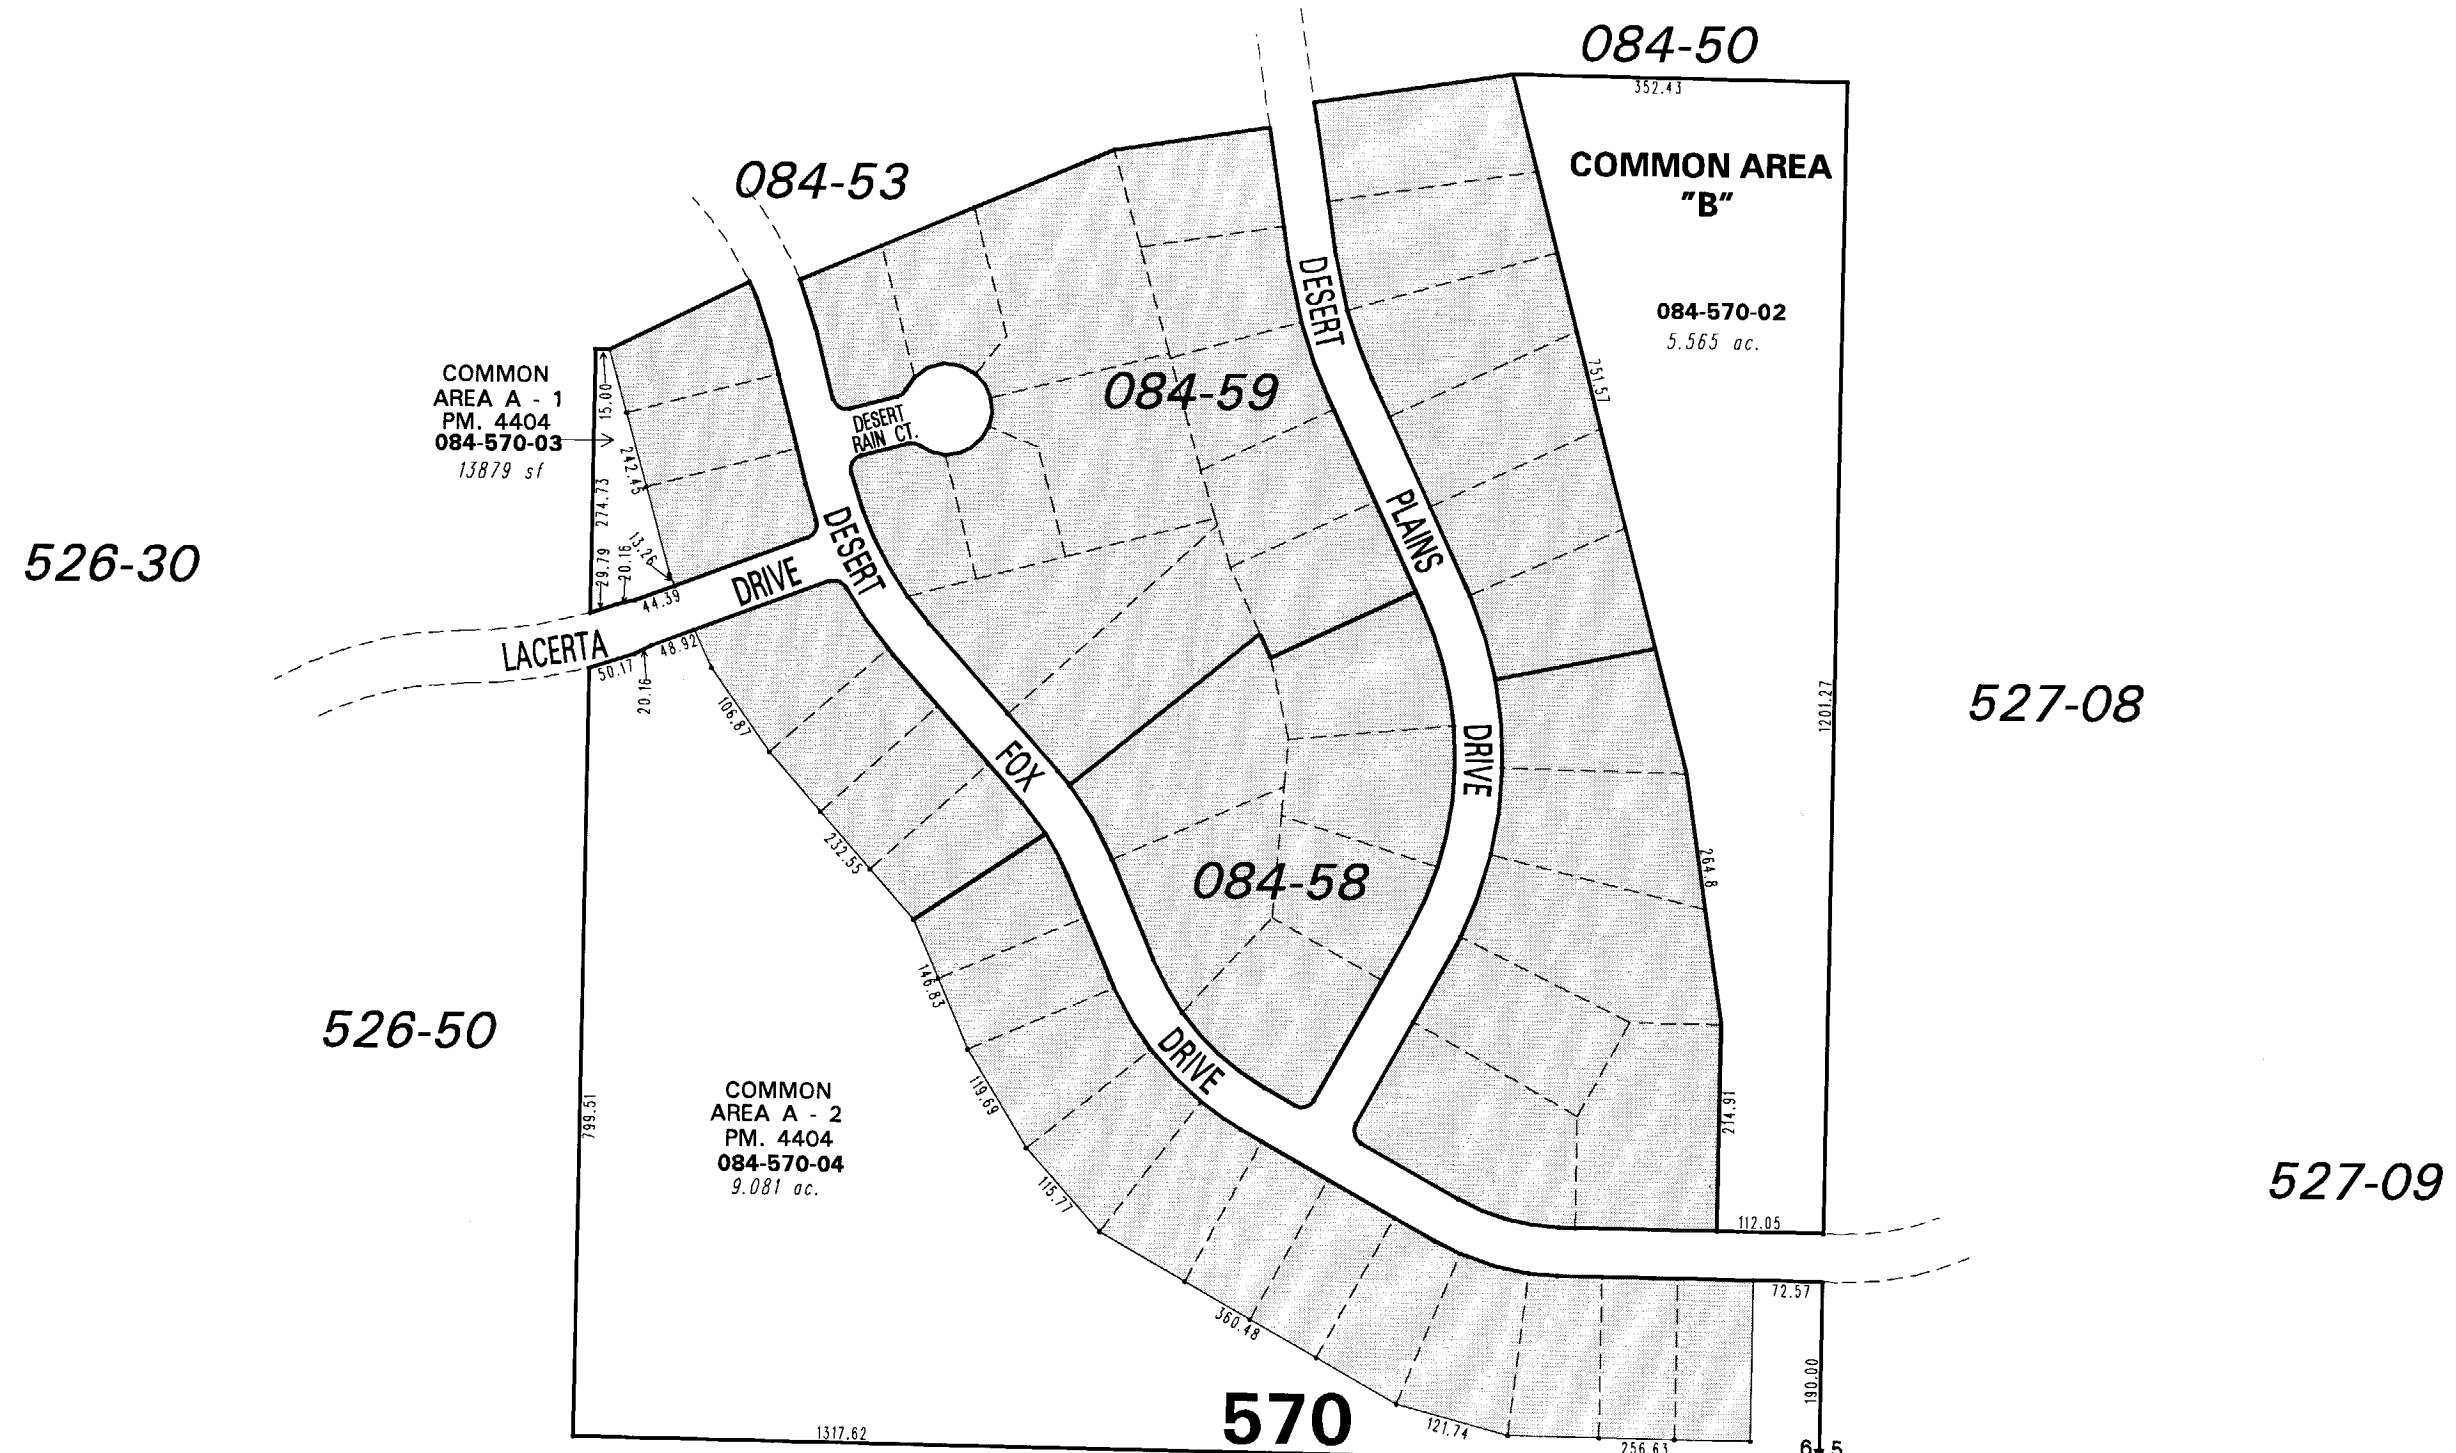

NOTE: This map is prepared for the use of the Washoe County Assessor for assessment and illustrative purposes only. It does not represent a survey of the premises. No liability is assumed as to the sufficiency or the accuracy of the data delineated hereon.

Office of Washoe County Assessor, Nevada - Robert W. McGowan

This area previously shown on 084-27

NOTE: Areas of parcels which are less than 2 acres are shown in square feet.

Drawn by	CFB 3/23/2004
Revised	PK 3/17/05 PK 9/13/05
	PK 12/19/05 PK 5/05/06 PK 5/10/06