



125-13

INCLINE VILLAGE UNIT NO. 2
PORTIONS OF SECTIONS 9&16, T16N-R18E.

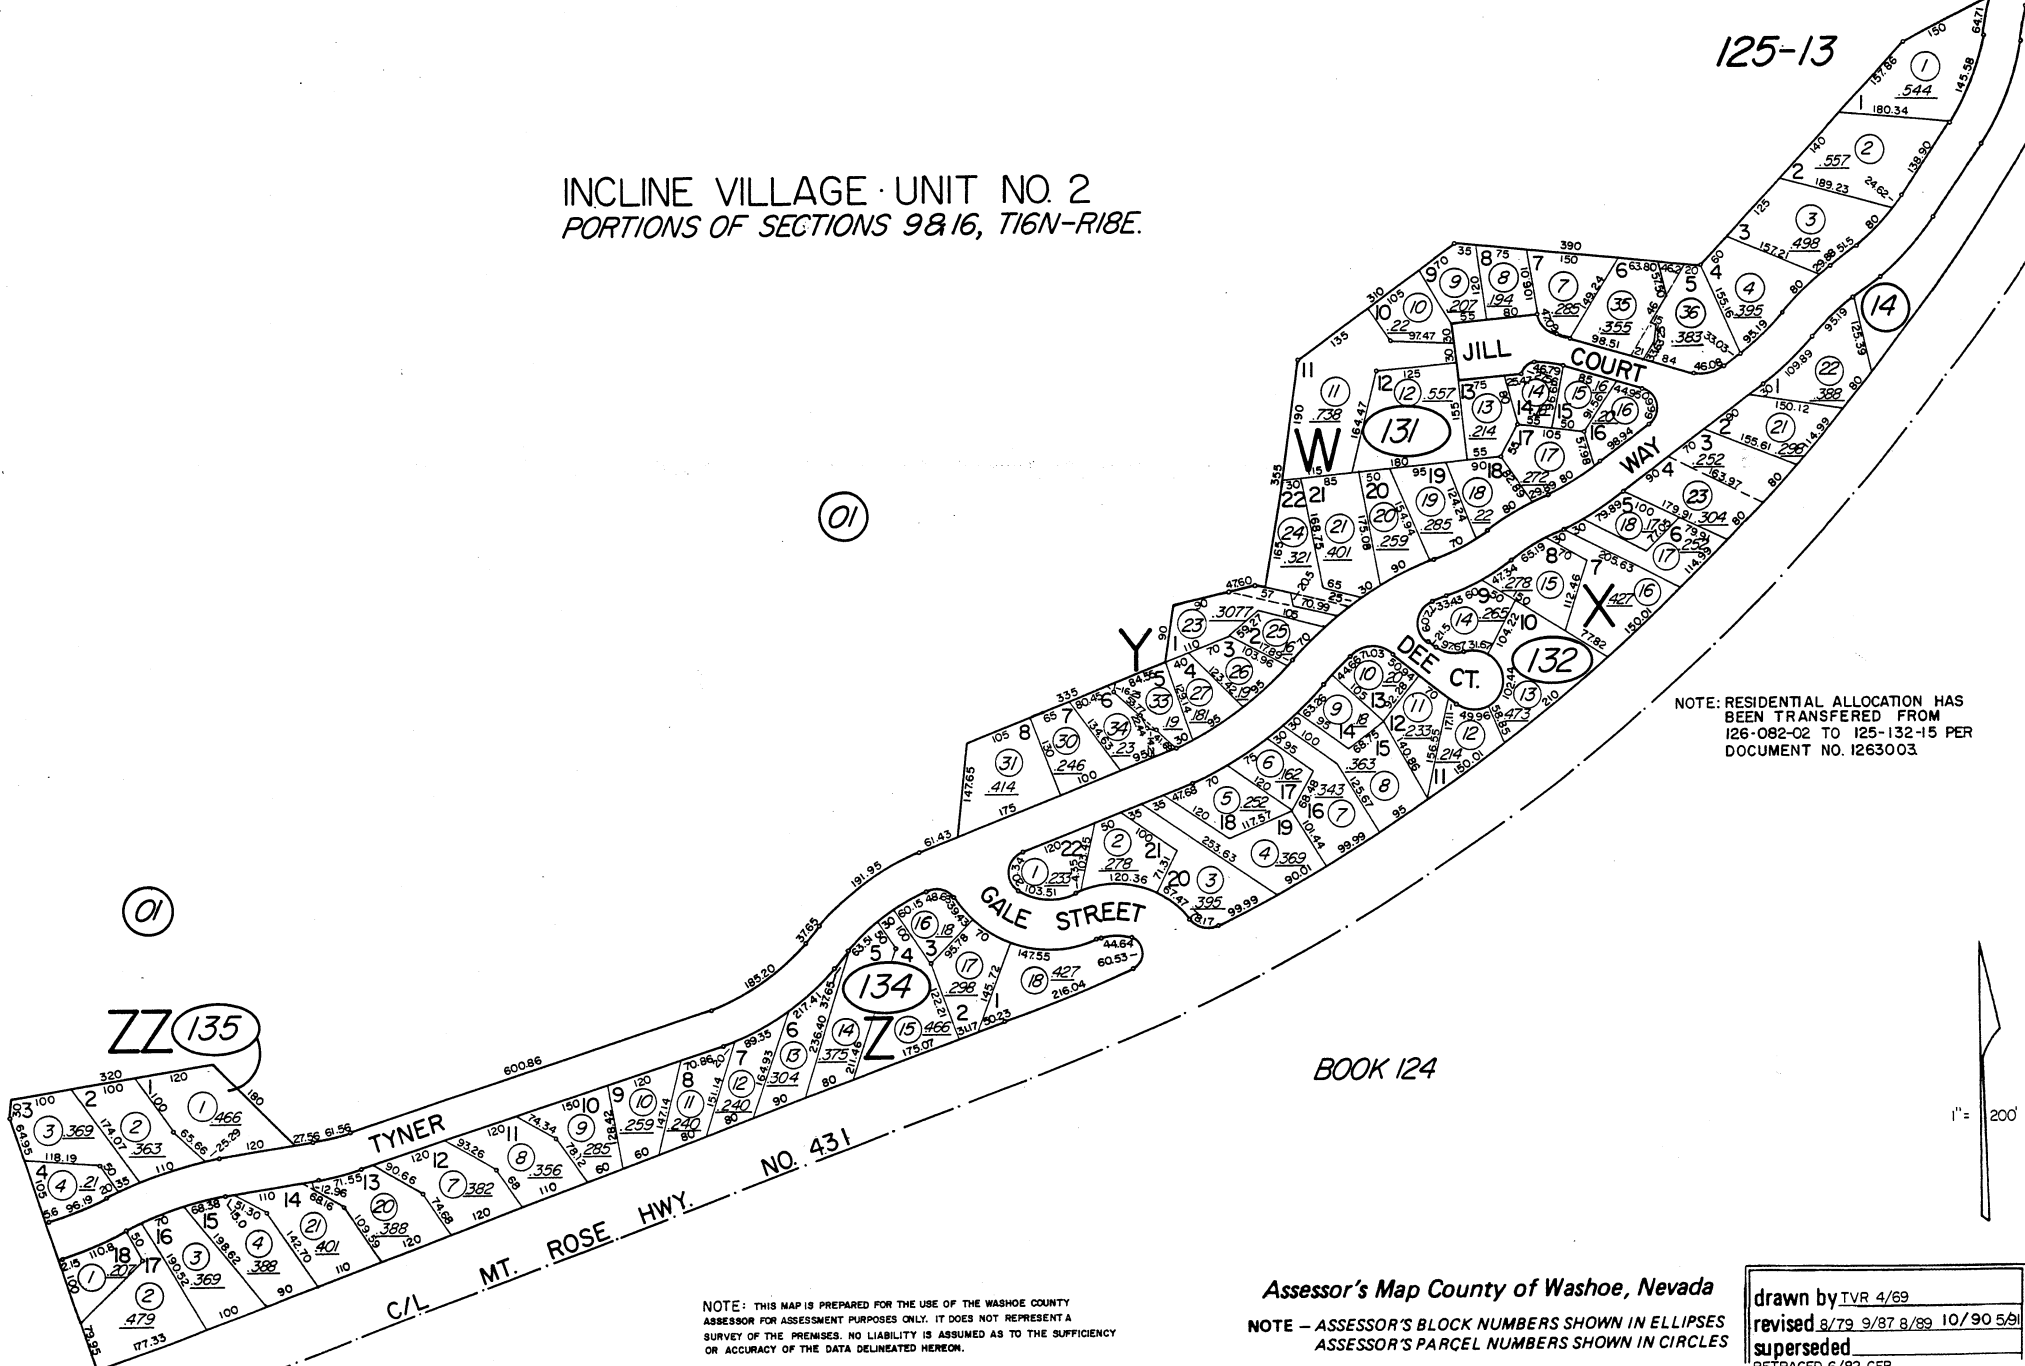

NOTE: RESIDENTIAL ALLOCATION HAS BEEN TRANSFERRED FROM 126-082-02 TO 125-132-15 PER DOCUMENT NO. 1263003.

BOOK 124

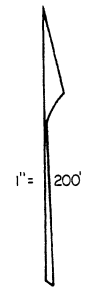

NOTE: THIS MAP IS PREPARED FOR THE USE OF THE WASHOE COUNTY ASSESSOR FOR ASSESSMENT PURPOSES ONLY. IT DOES NOT REPRESENT A SURVEY OF THE PREMISES. NO LIABILITY IS ASSUMED AS TO THE SUFFICIENCY OR ACCURACY OF THE DATA DELINEATED HEREON.

Assessor's Map County of Washoe, Nevada
NOTE - ASSESSOR'S BLOCK NUMBERS SHOWN IN ELLIPSES
ASSESSOR'S PARCEL NUMBERS SHOWN IN CIRCLES

drawn by	IVR 4/69
revised	8/79 9/87 8/89 10/90 5/91
superseded	
RETRACED	6/82 CFB