


(#1095)  
**INCLINE VILLAGE UNIT NO. 2**  
PORTION OF NW 1/4 OF SECTION 9  
T16N - R18E

**REVERSION T.M. 2040**  
LOTS 1-11 BLOCK A & LOTS 1-9 BLOCK B

5 4  
8 9

N89-14-16W 907.98'

48-04

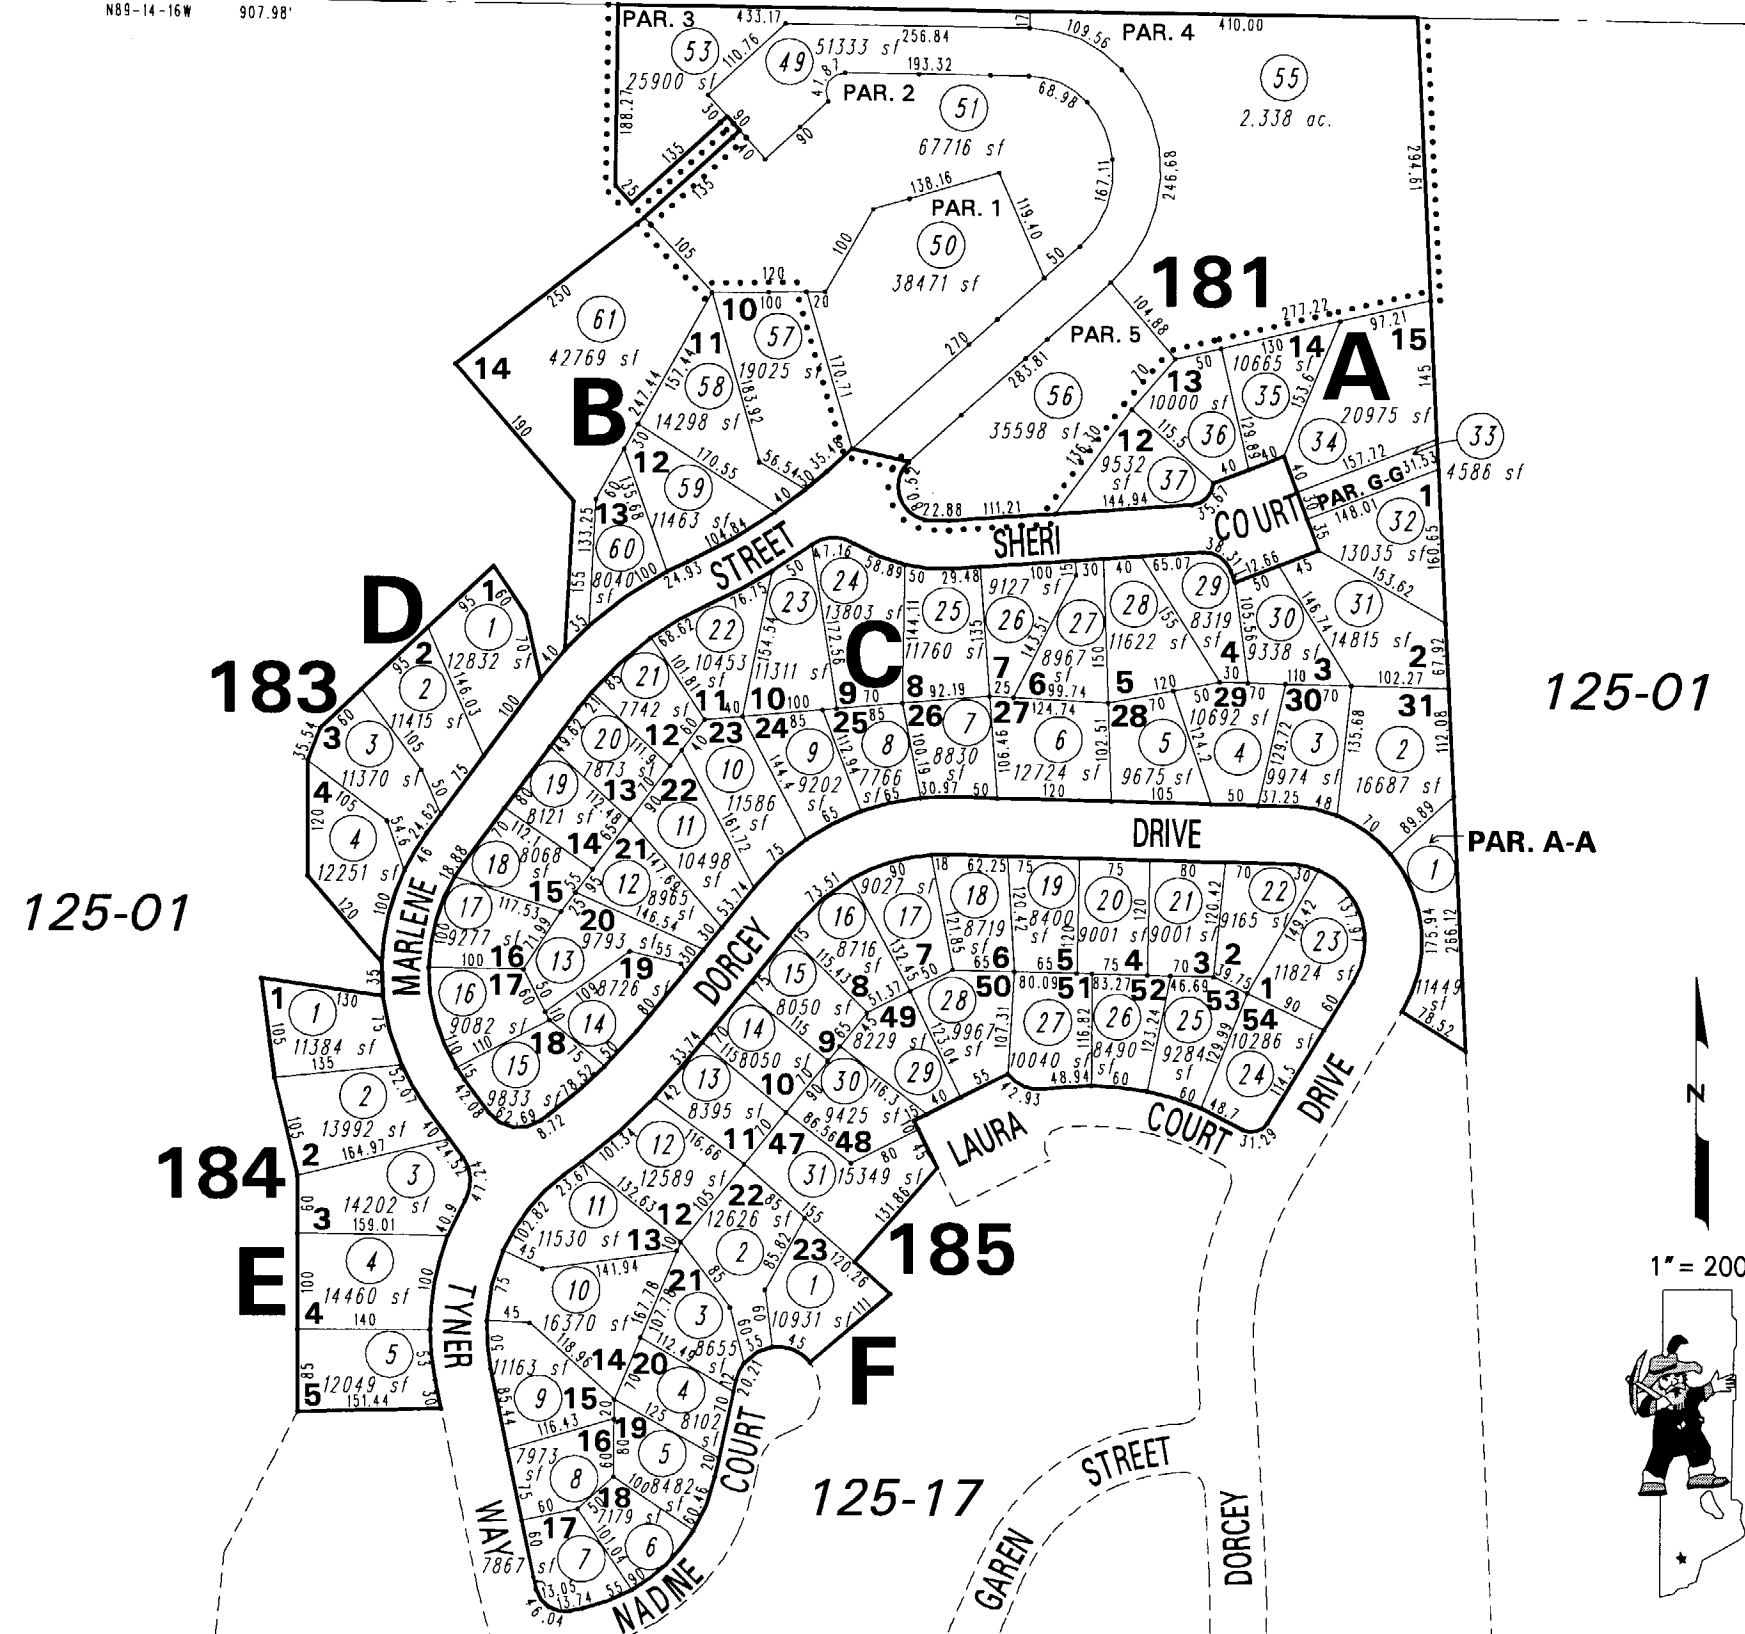

125-01

125-01

184

125-17

NOTE: This map is prepared for the use of the Washoe County Assessor for assessment and illustrative purposes only. It does not represent a survey of the premises. No liability is assumed as to the sufficiency or the accuracy of the data delineated hereon.

Office of Washoe County Assessor, Nevada - Robert W. McGowan

This area previously shown on \_\_\_\_\_

NOTE: Areas of parcels which are less than 2 acres are shown in square feet.

Drawn by	TWT	08/04/03
Revised		