


(#1077)

INCLINE VILLAGE UNIT NO. 1

PORTION OF NE 1/4 OF SECTION 9
T16N - R18E

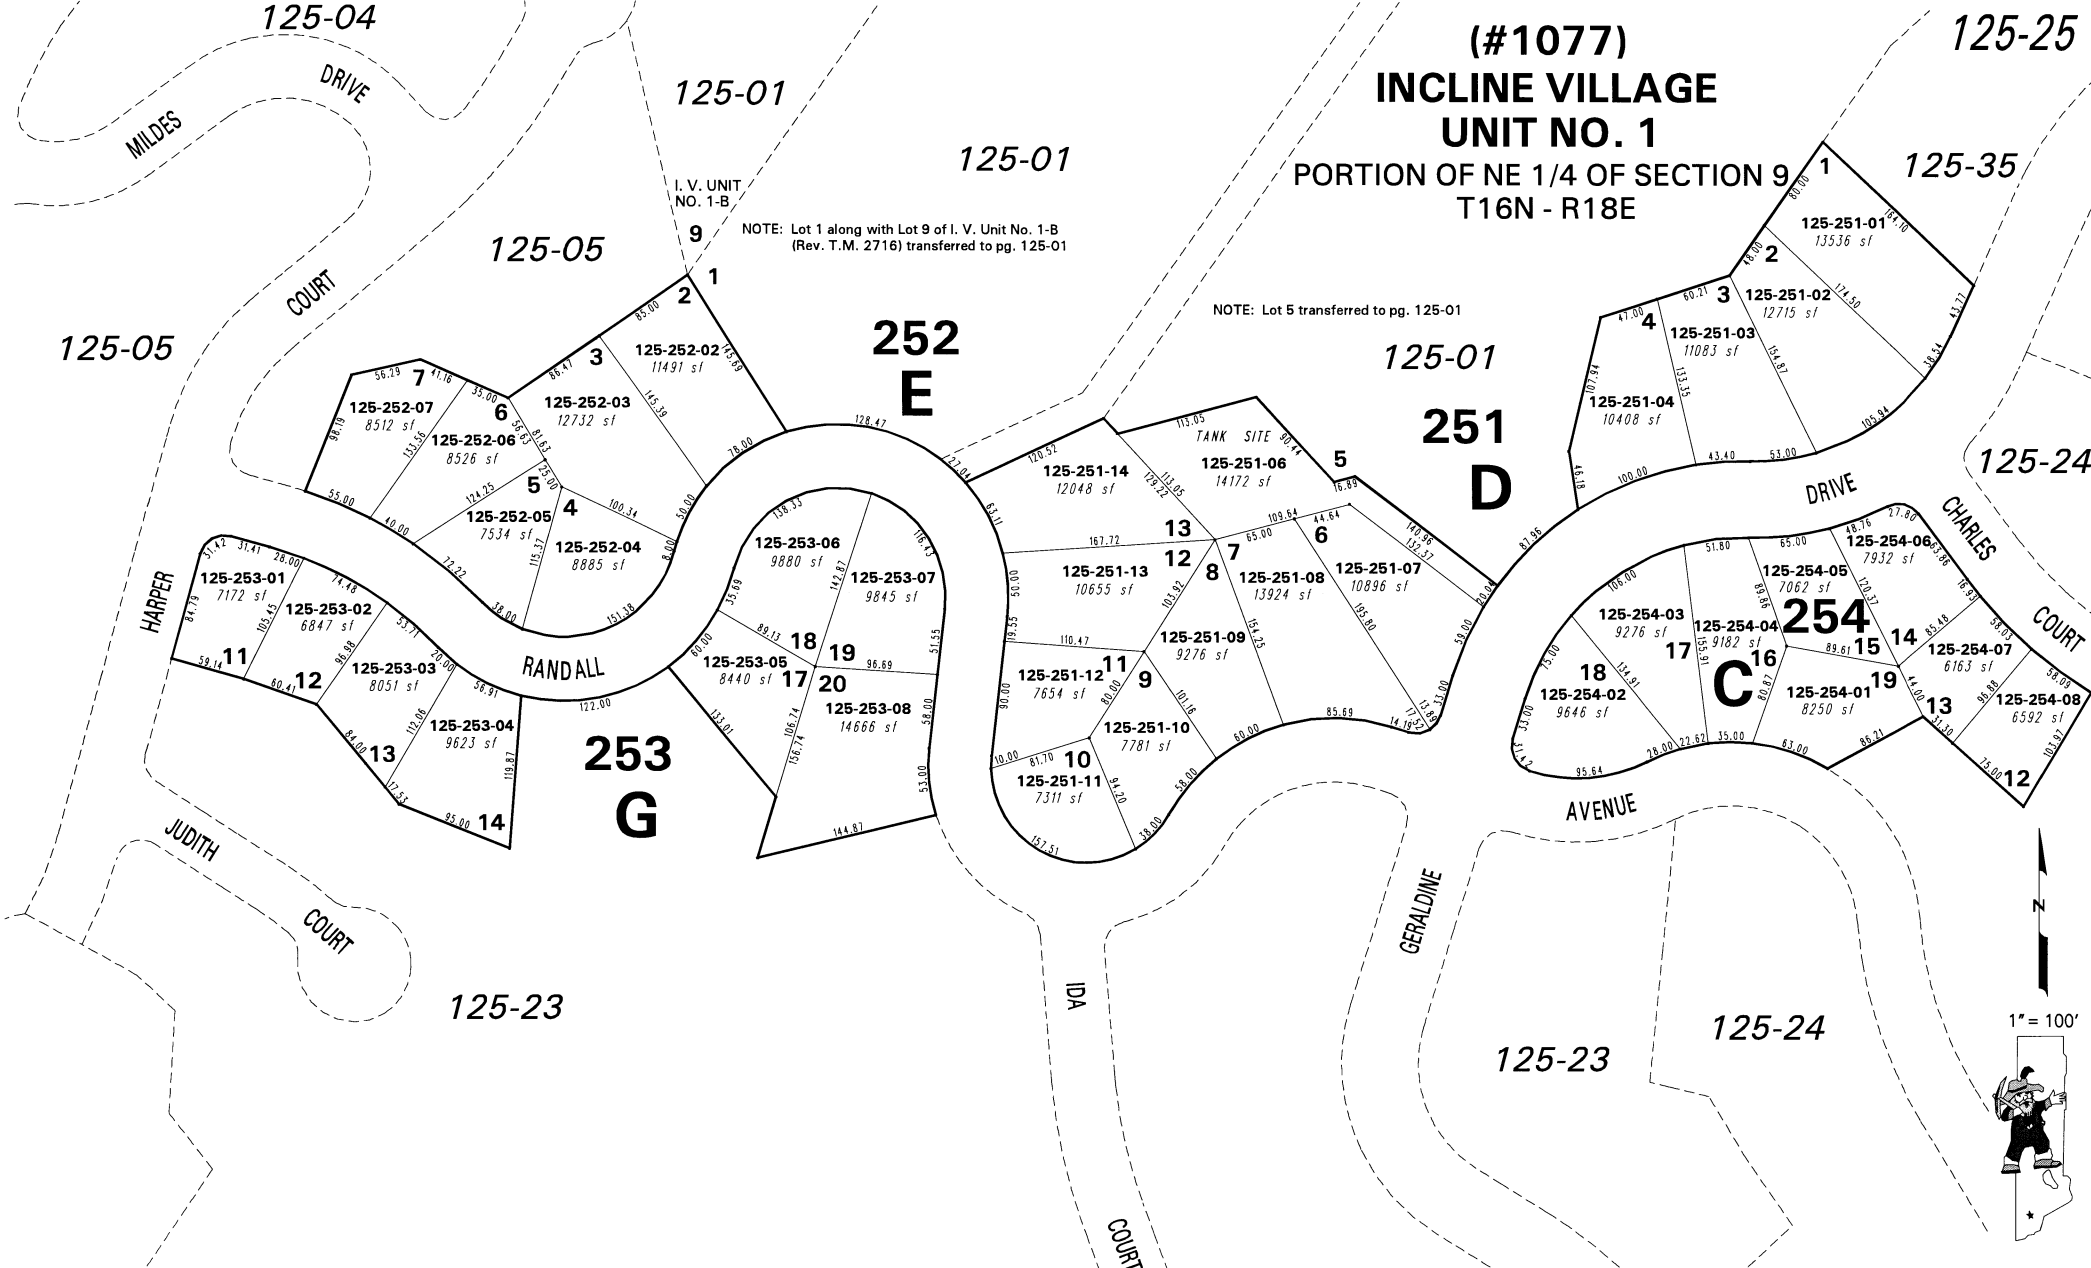

I. V. UNIT
NO. 1-B

NOTE: Lot 1 along with Lot 9 of I. V. Unit No. 1-B
(Rev. T.M. 2716) transferred to pg. 125-01

NOTE: Lot 5 transferred to pg. 125-01

TANK SITE 3074

NOTE: This map is prepared for the use of the Washoe County Assessor for assessment and illustrative purposes only. It does not represent a survey of the premises. No liability is assumed as to the sufficiency or the accuracy of the data delineated hereon.

Office of Washoe County Assessor, Nevada - Joshua G. Wilson

This area previously shown on _____

NOTE: Areas of parcels which are less than 2 acres are shown in square feet.

Drawn by	JWT	08/18/03
Revised		