


FAIRWAY ESTATES NO. 2
PORTION OF S²-SECTION 10
PORTION OF N²-SECTION 15
T16N-R18E

BOOK 129

BOOK 124-08

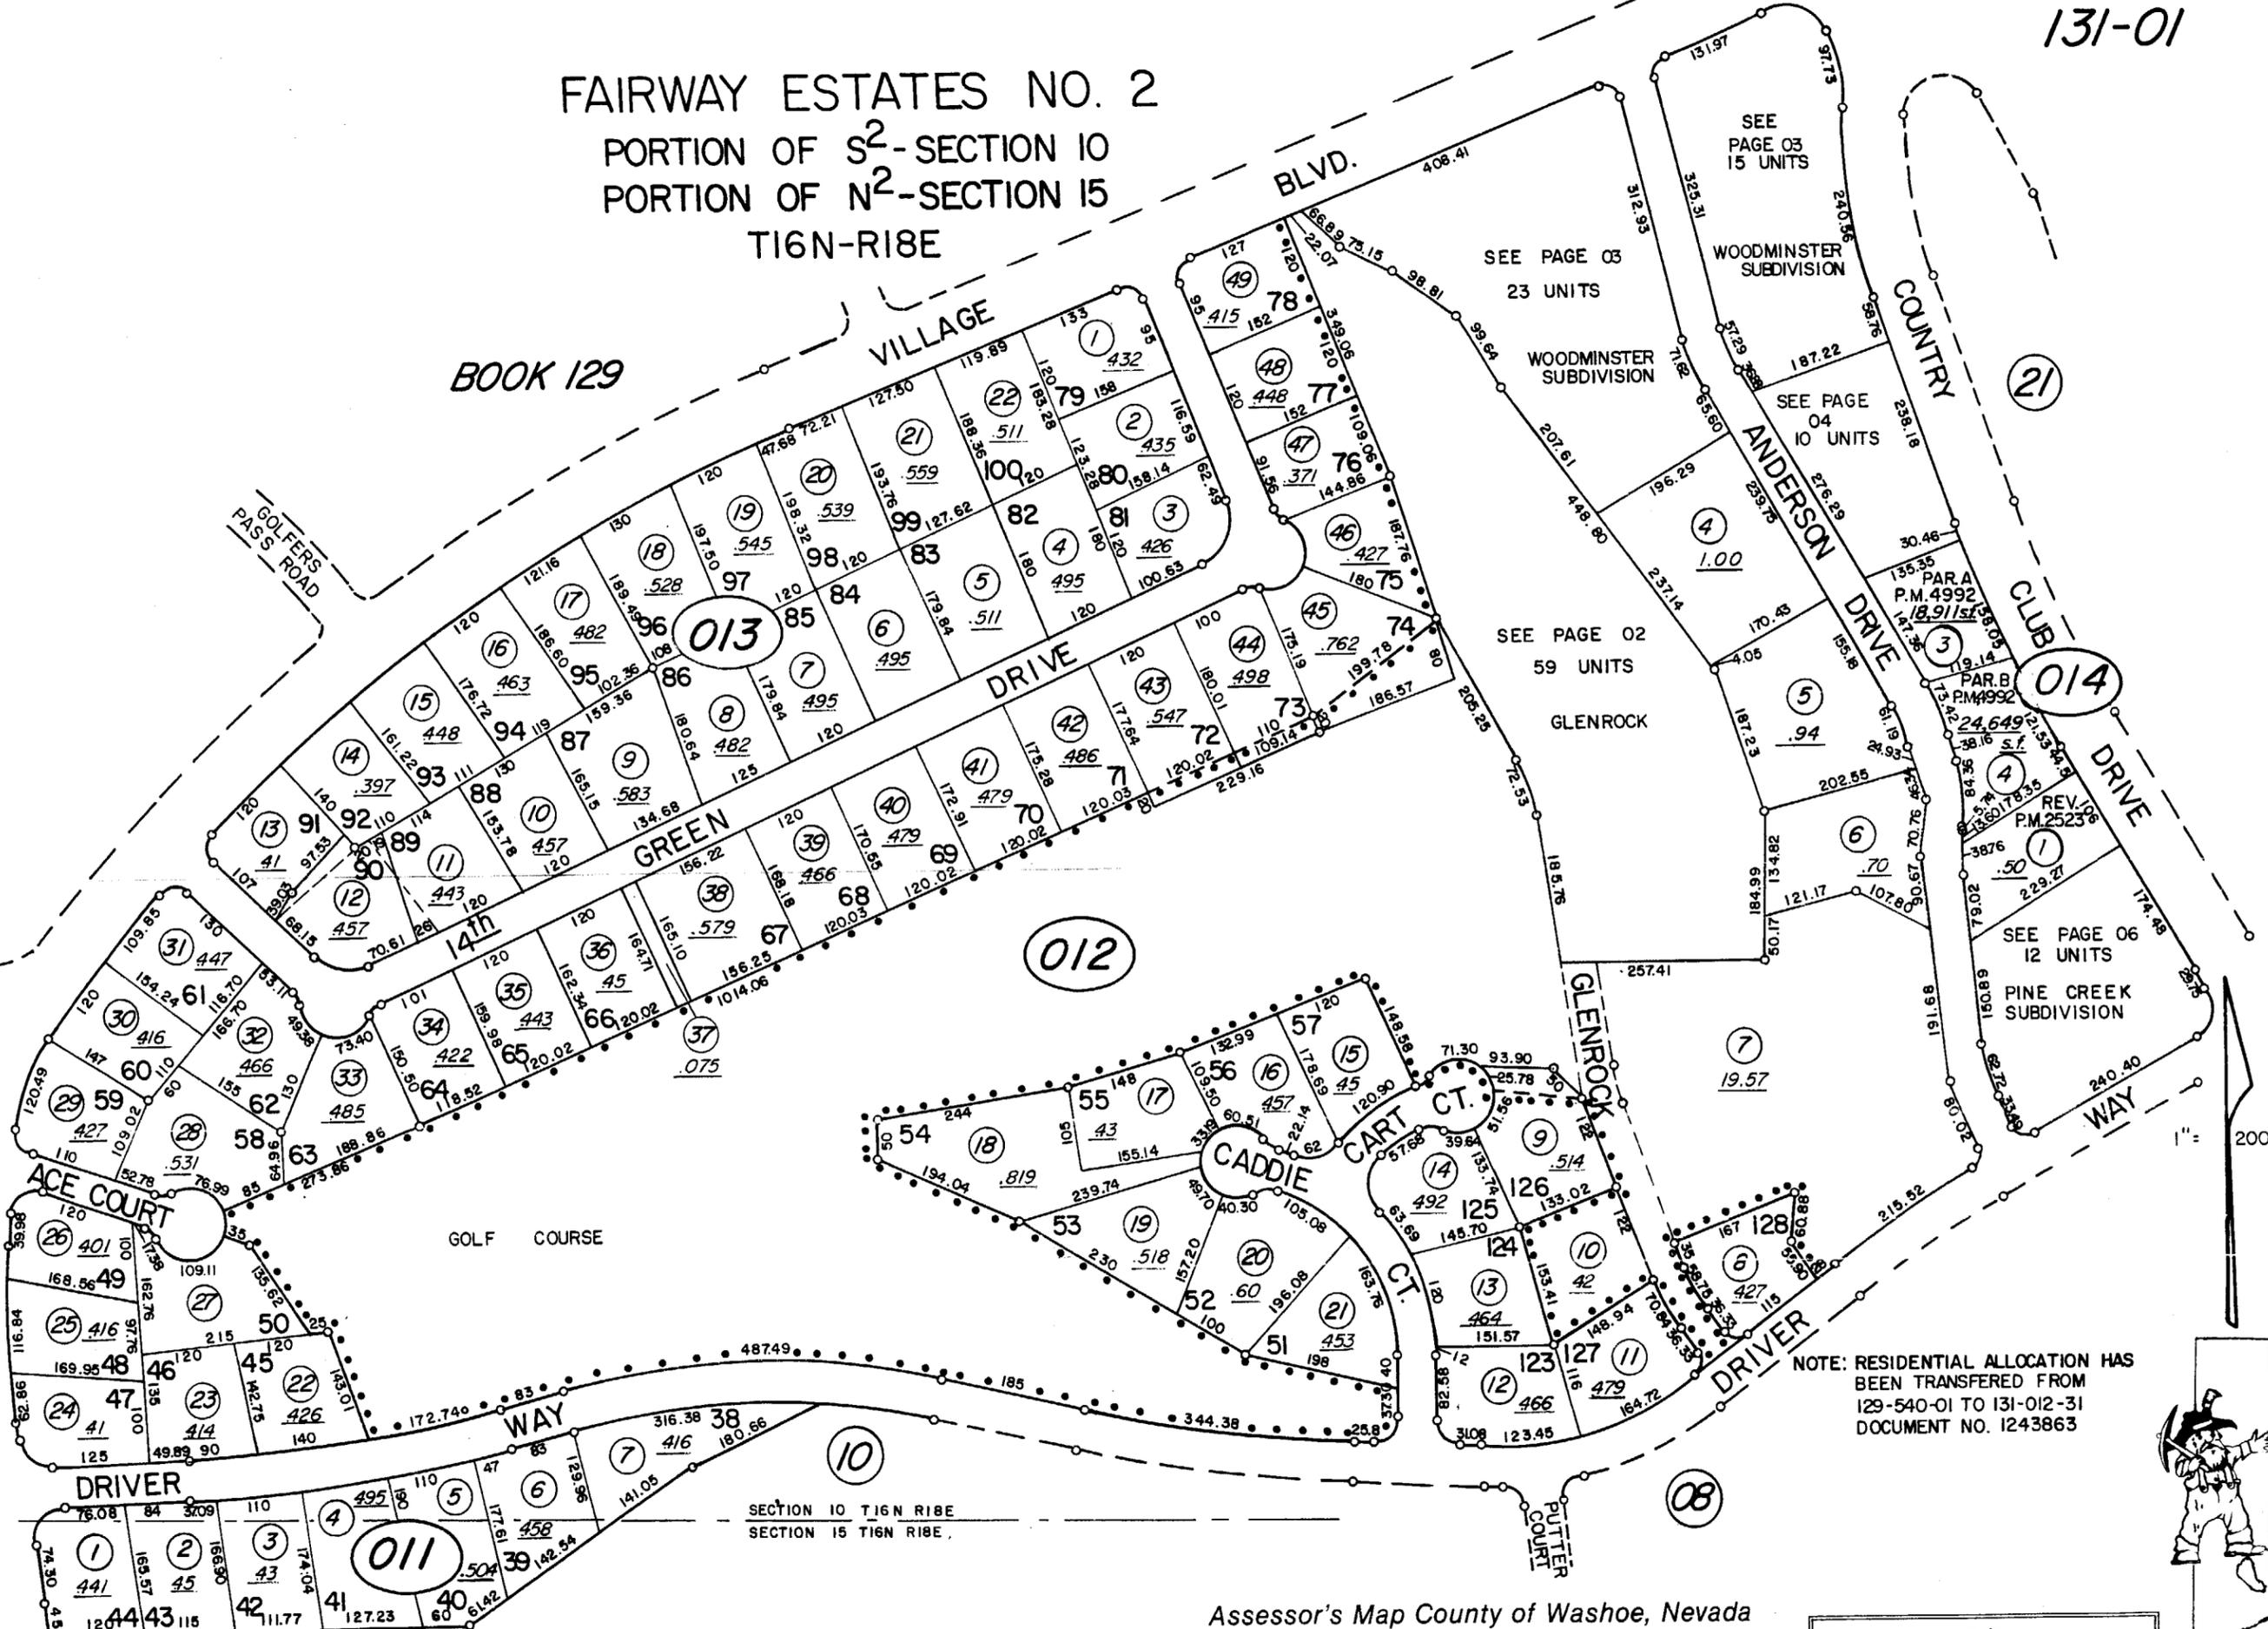

NOTE: RESIDENTIAL ALLOCATION HAS BEEN TRANSFERRED FROM 129-540-01 TO 131-012-31 DOCUMENT NO. 1243863

NOTE: This map is prepared for the use of the Washoe County Assessor for assessment and illustrative purposes only, it does not represent survey of the premises. No liability is assumed as to the sufficiency or accuracy of the data delineated hereon.

Assessor's Map County of Washoe, Nevada
NOTE - ASSESSOR'S BLOCK NUMBERS SHOWN IN ELLIPSES
ASSESSOR'S PARCEL NUMBERS SHOWN IN CIRCLES

Drawn by B.T. 3/84
Revised by TWT 5/14/09

