


PORTION OF N²-SECTION 15-T16N-R18E

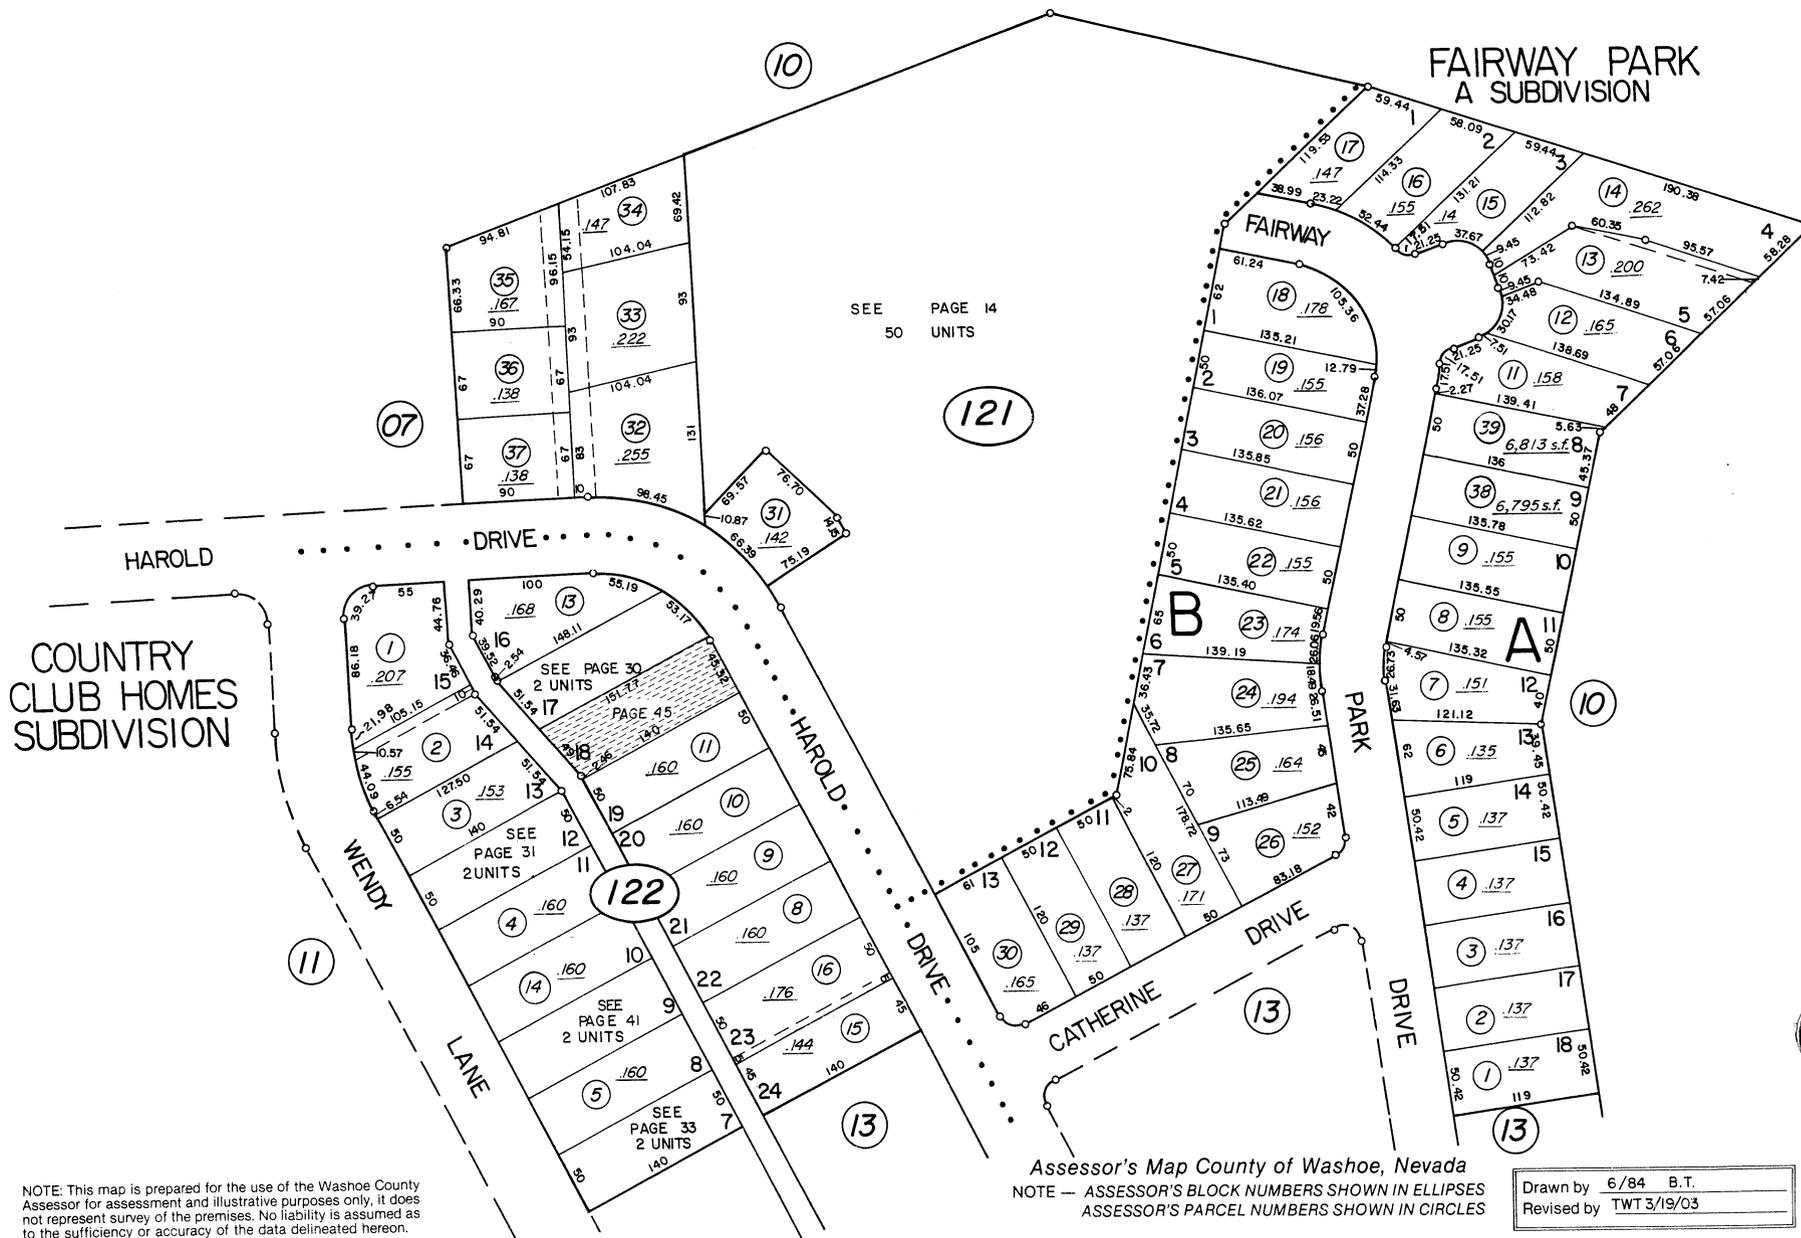

SEE PAGE 14
50 UNITS

SEE PAGE 30
2 UNITS

SEE PAGE 31
2 UNITS

SEE PAGE 41
2 UNITS

SEE PAGE 33
2 UNITS

Assessor's Map County of Washoe, Nevada
NOTE — ASSESSOR'S BLOCK NUMBERS SHOWN IN ELLIPSES
ASSESSOR'S PARCEL NUMBERS SHOWN IN CIRCLES

Drawn by 6/84 B.T.
Revised by TWT 3/19/03

NOTE: This map is prepared for the use of the Washoe County Assessor for assessment and illustrative purposes only, it does not represent survey of the premises. No liability is assumed as to the sufficiency or accuracy of the data delineated hereon.

