


CHATEAU APTS.
A CONDOMINIUM
PORTION OF NE⁴-SECTION 15
T16N-18E

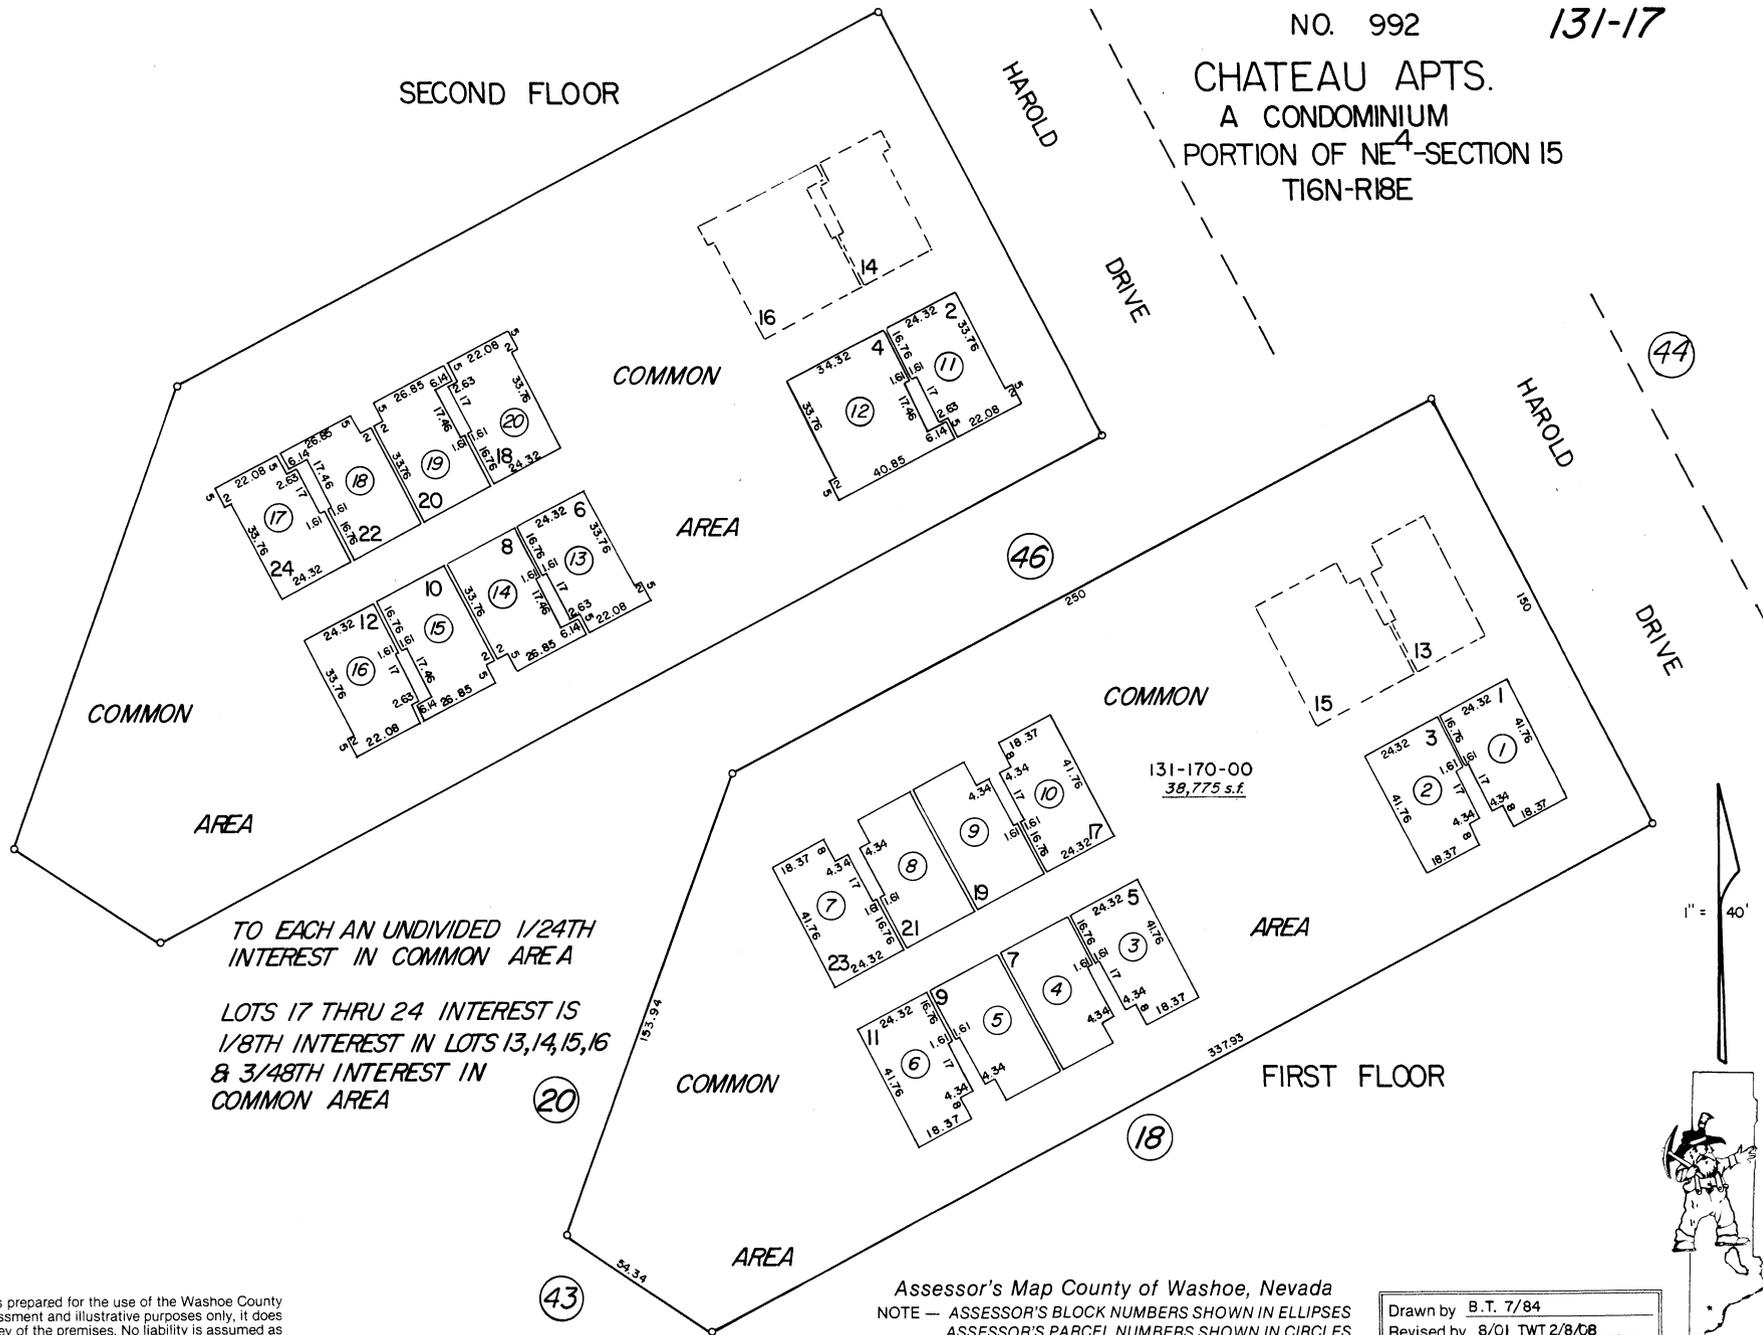

COMMON AREA

COMMON AREA

COMMON AREA

COMMON AREA

TO EACH AN UNDIVIDED 1/24TH INTEREST IN COMMON AREA

LOTS 17 THRU 24 INTEREST IS 1/8TH INTEREST IN LOTS 13,14,15,16 & 3/48TH INTEREST IN COMMON AREA

131-170-00
38,775 s.f.

Assessor's Map County of Washoe, Nevada
NOTE — ASSESSOR'S BLOCK NUMBERS SHOWN IN ELLIPSES
ASSESSOR'S PARCEL NUMBERS SHOWN IN CIRCLES

Drawn by B.T. 7/84
Revised by 8/01 TWT 2/8/08

NOTE: This map is prepared for the use of the Washoe County Assessor for assessment and illustrative purposes only. It does not represent survey of the premises. No liability is assumed as to the sufficiency or accuracy of the data delineated hereon.

