


NO. 1025  
MONTCLAIR VILLAS  
A TOWNHOUSE  
PORTION OF NE<sup>4</sup>-SECTION 15  
T16N-R18E

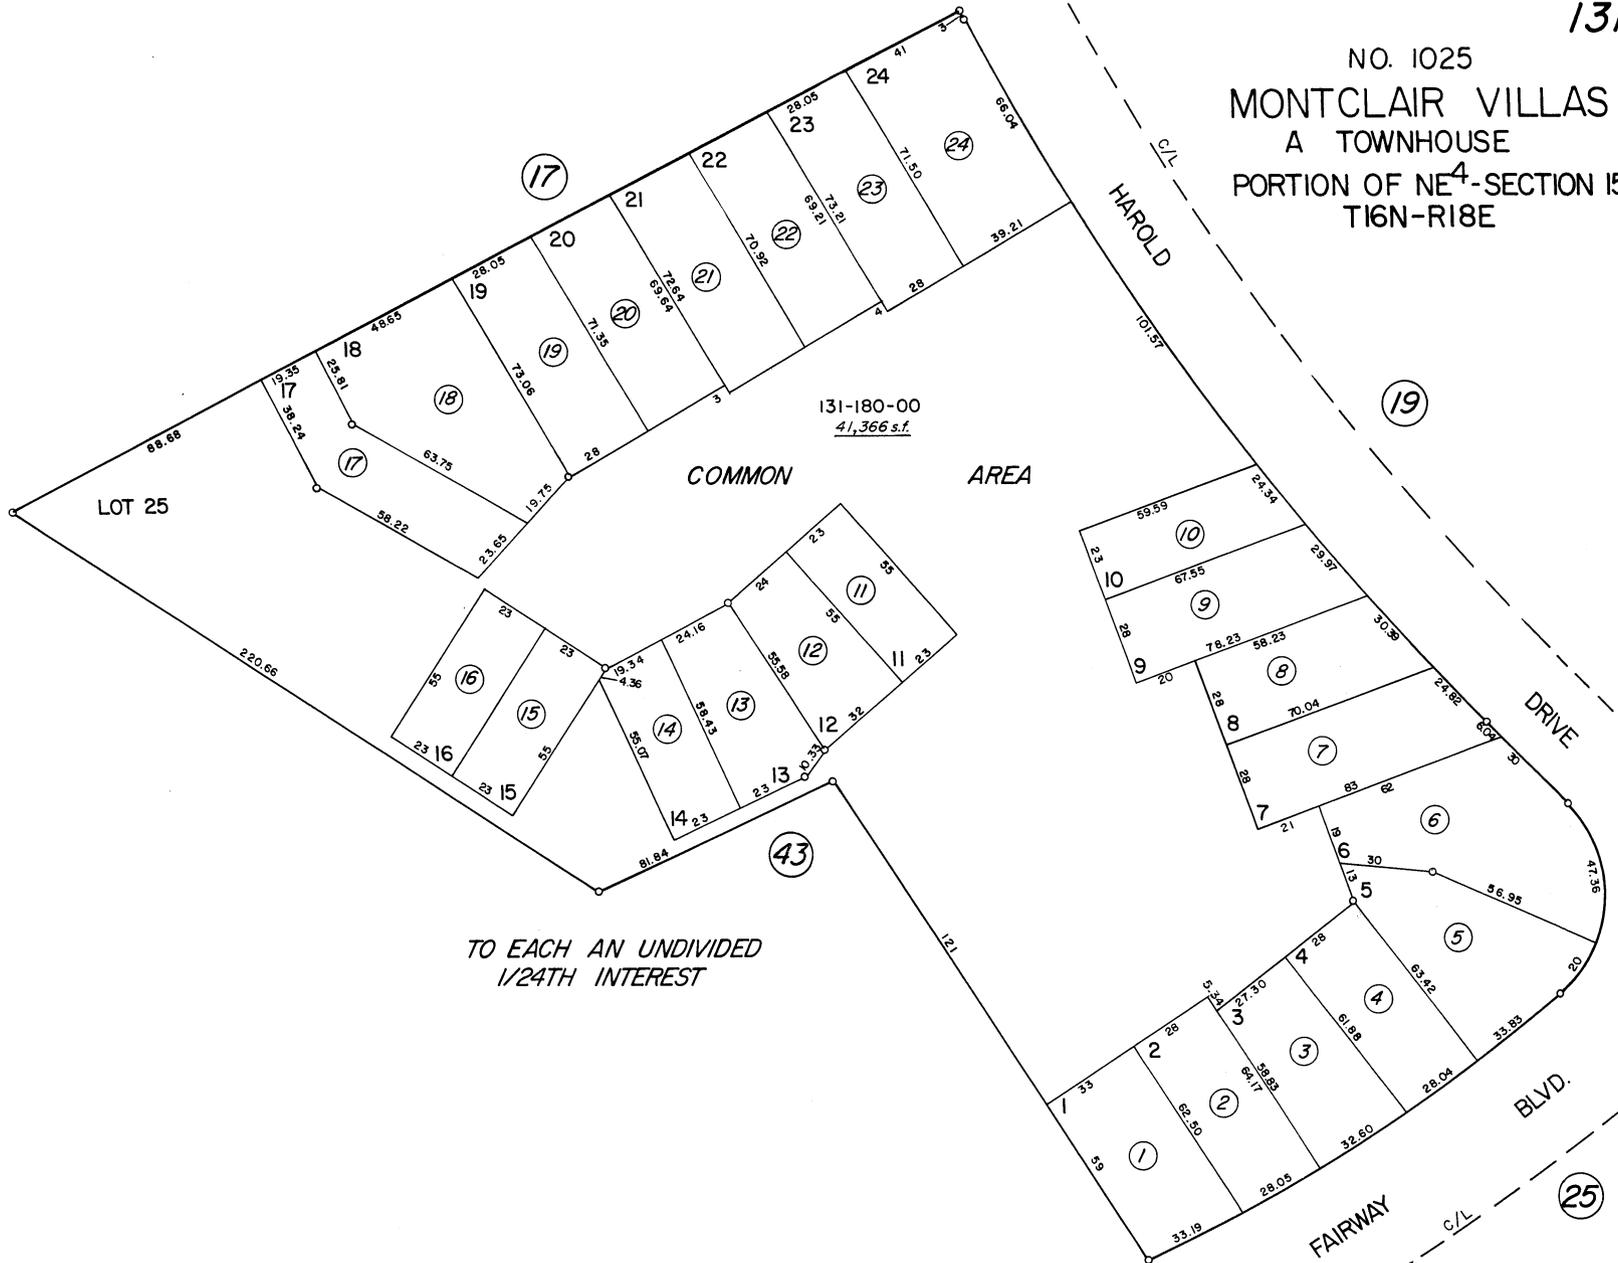

TO EACH AN UNDIVIDED  
1/24TH INTEREST

NOTE: This map is prepared for the use of the Washoe County Assessor for assessment and illustrative purposes only, it does not represent survey of the premises. No liability is assumed as to the sufficiency or accuracy of the data delineated hereon.

Assessor's Map County of Washoe, Nevada  
NOTE — ASSESSOR'S BLOCK NUMBERS SHOWN IN ELLIPSES  
ASSESSOR'S PARCEL NUMBERS SHOWN IN CIRCLES

Drawn by B. T. 7/84  
Revised by 7/95 TWT 2/8/08